


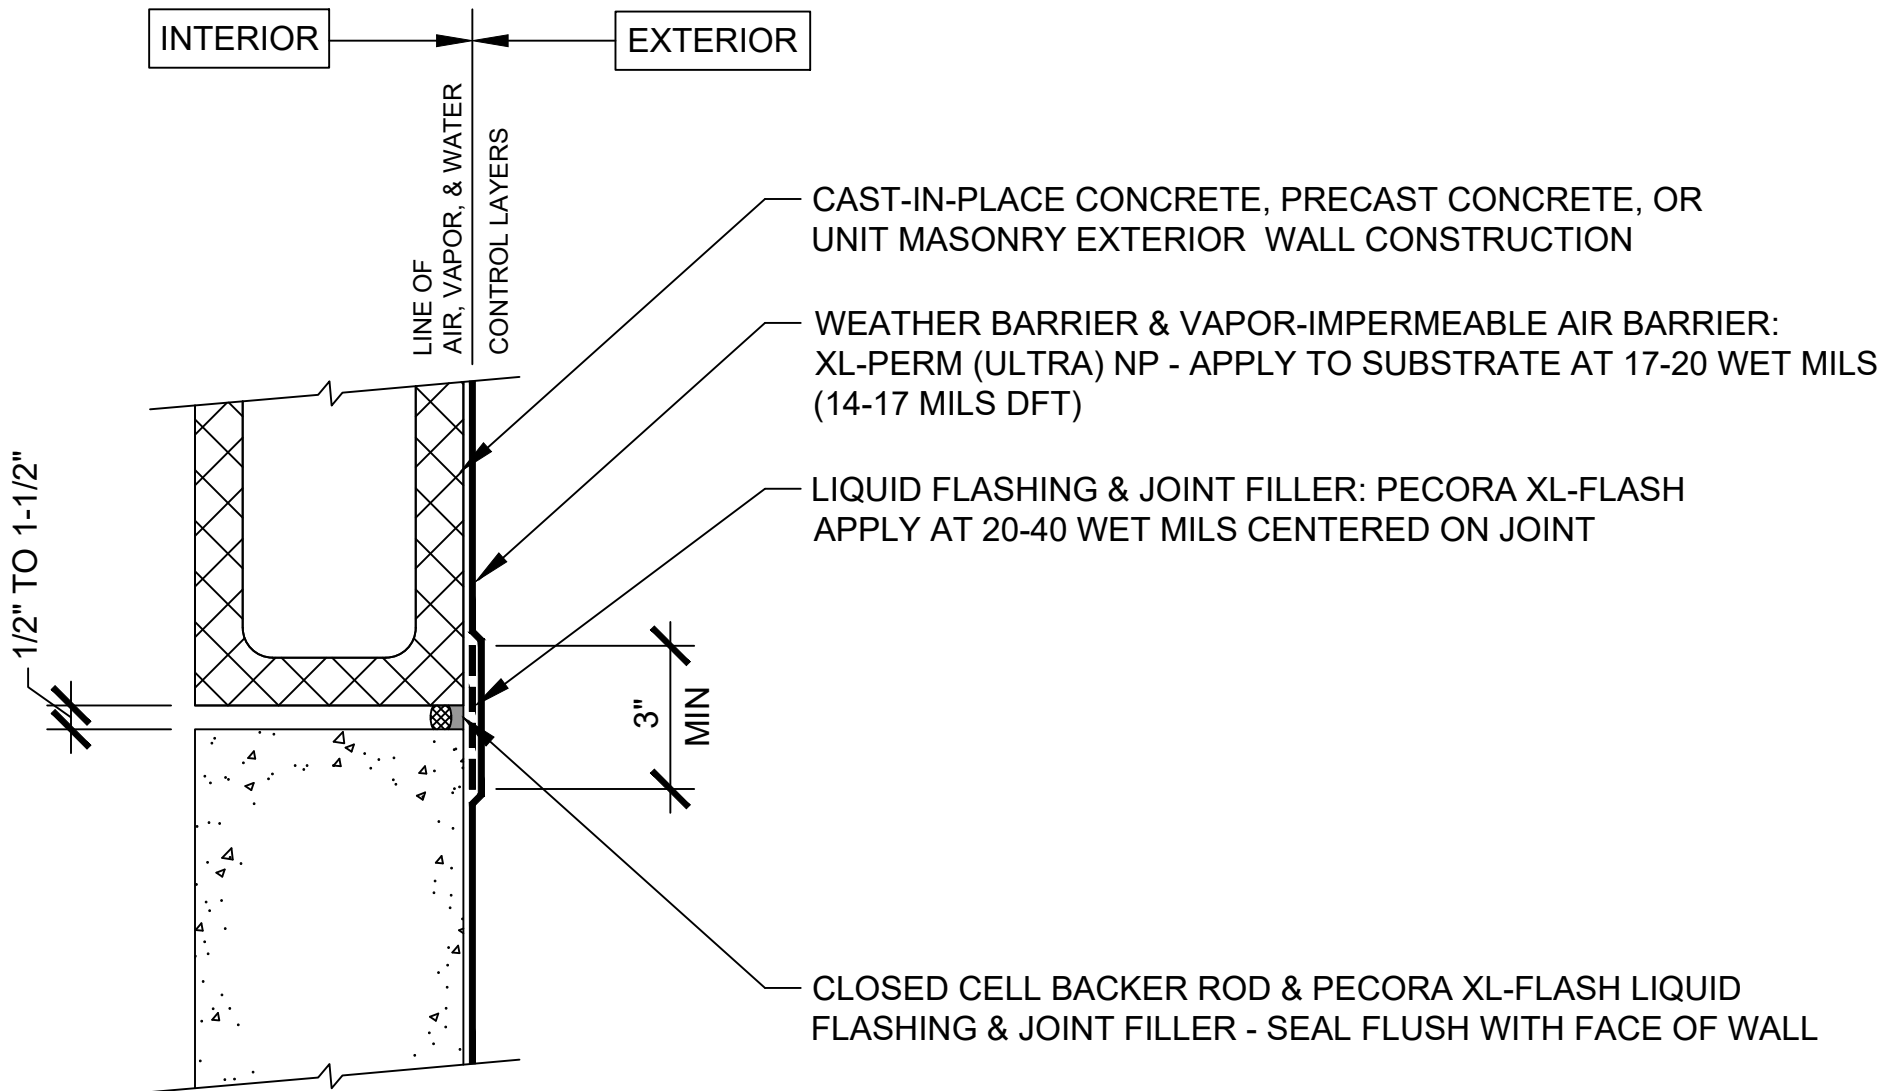

NOTE: COORDINATE THIS DETAIL WITH ARCHITECTURAL DRAWINGS.