


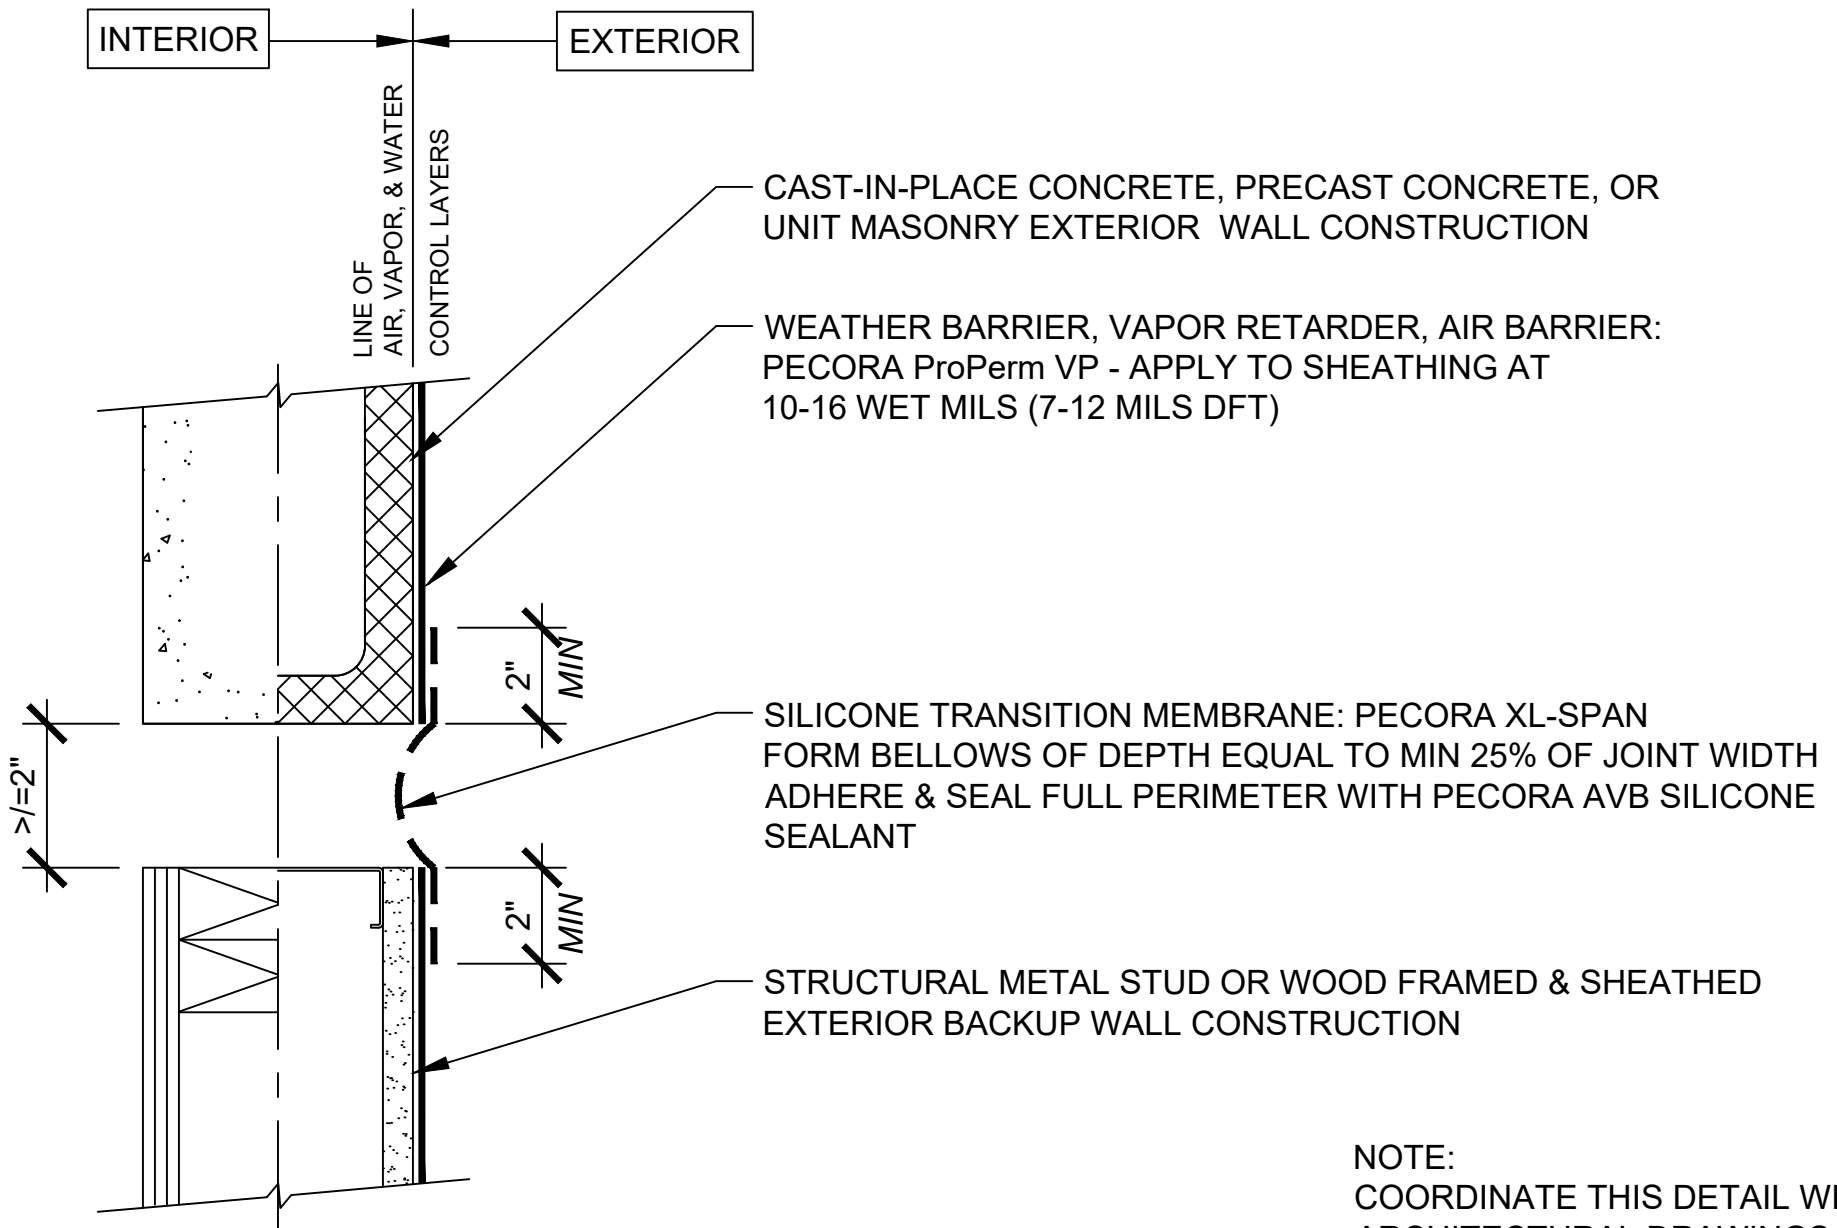

NOTE:
COORDINATE THIS DETAIL WITH
ARCHITECTURAL DRAWINGS.