

KEYNOTES:

BALCONY FLOOR CONSTRUCTION

- 1. PREPARED PLYWOOD DECKING (SLOPED)
- 2. WOOD FRAMING

EXTERIOR WALL CONSTRUCTION


- 3. WOOD FRAMING
- 4. SHEATHING

EXTERIOR WALL SUPPLEMENTARY COMPONENTS

- 5. BEAD OF APP'D. PECORA SILICONE JOINT SEALANT
- 6. SHEET METAL SILL PAN FLASHING
- 7. SHEET METAL WALL-TO-DECK FLASHING
- 8. POLYESTER-BACKED BUTYL TAPE

TRAFFIC BEARING COATING

- 9. P-801-VOC PRIMER
- 10. 802 BASE COAT
- 11. 806 TOP COAT
- 12. URETHANE SEALANT CANT

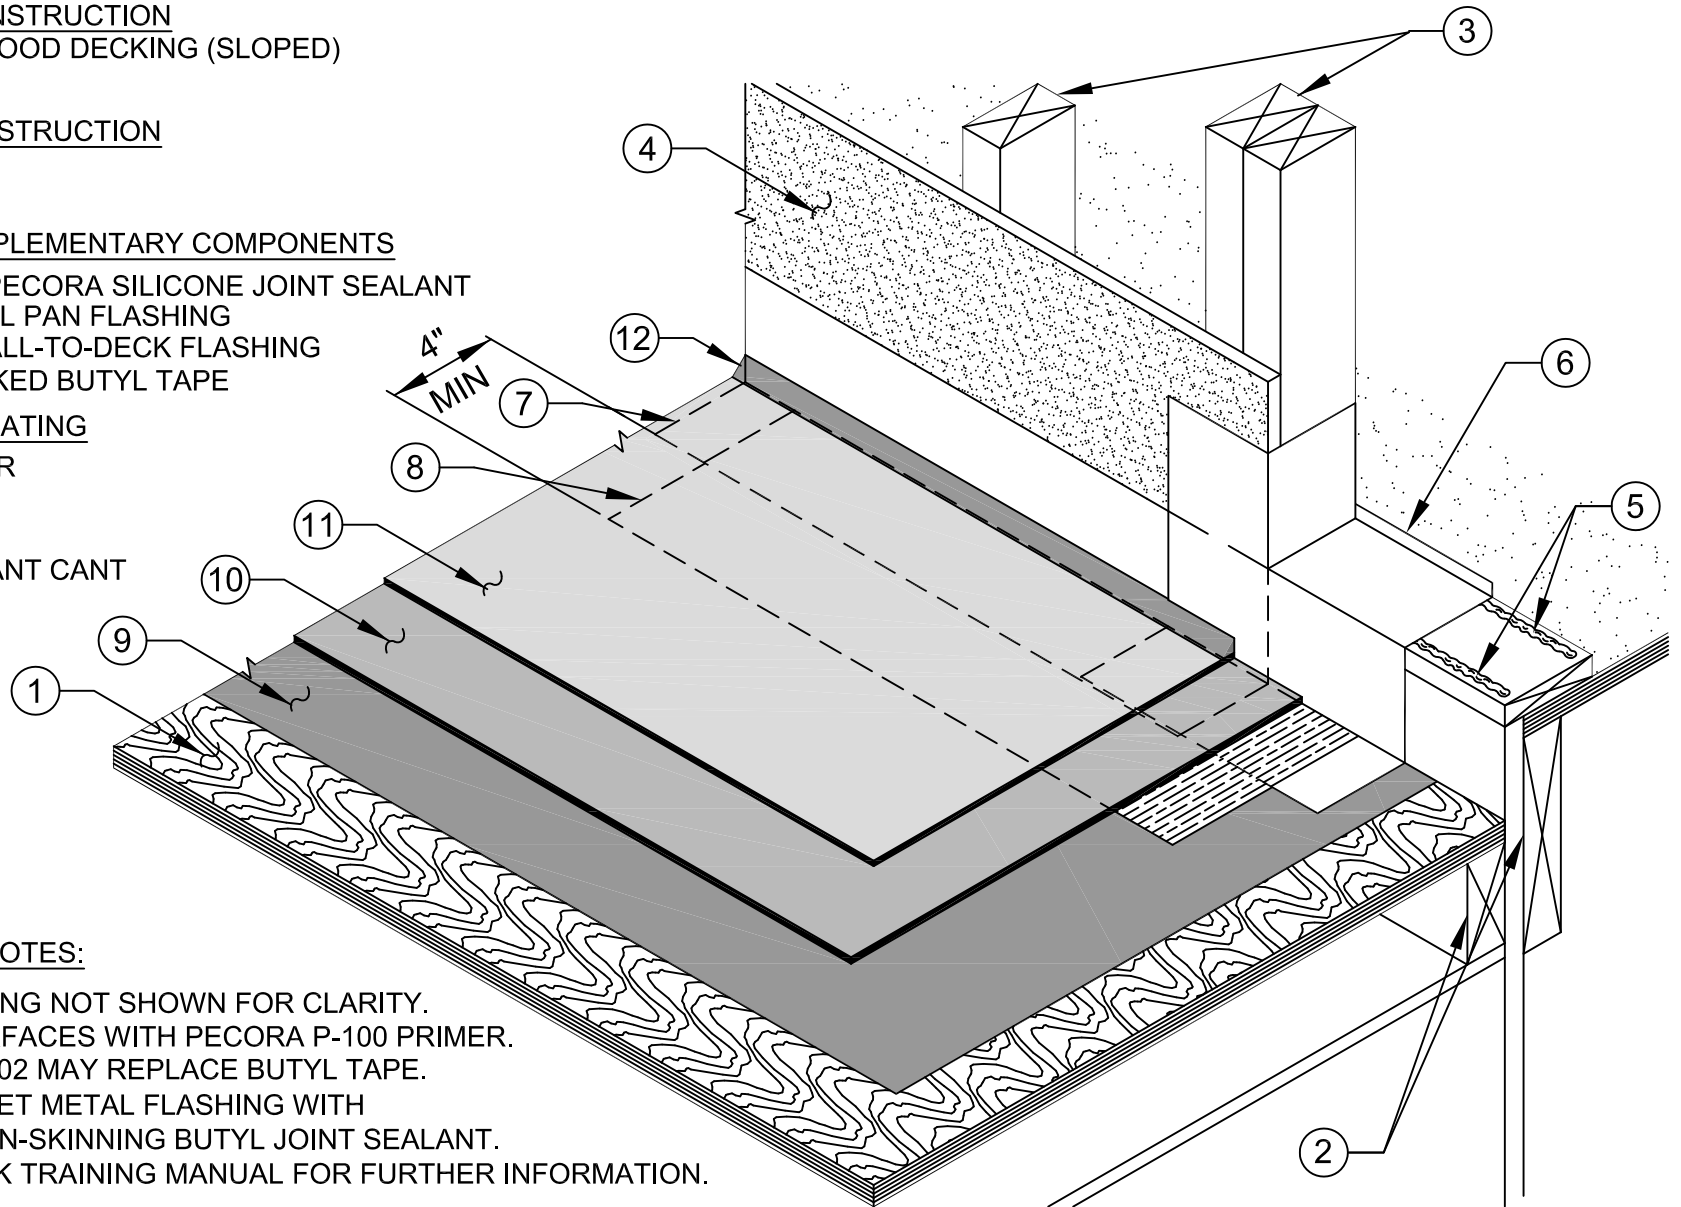

NOTES:

- 1. EXTERIOR CLADDING NOT SHOWN FOR CLARITY.
- 2. PRIME METAL SURFACES WITH PECORA P-100 PRIMER.
- 3. DETAIL COAT OF 802 MAY REPLACE BUTYL TAPE.
- 4. SEAL LAPS IN SHEET METAL FLASHING WITH PECORA BA-98 NON-SKINNING BUTYL JOINT SEALANT.
- 5. SEE PECORA-DECK TRAINING MANUAL FOR FURTHER INFORMATION.



PECORA CORPORATION

Architectural Weatherproofing Products
U.S.A. • since 1862

Pecora Corporation is a manufacturer of materials and not a licensed design professional. Details prepared by Pecora are schematic only and are offered as a guide for the convenience of Pecora's customers.

07 18 00 - TRAFFIC COATINGS / B3040 - TRAFFIC BEARING COATINGS

**PECORA-DECK 800 DECK COATING SYSTEM
DOOR PAN & WALL FLASHING ISOMETRIC**

NO SCALE

REV 10/2016

DWG. NO.: PEC-DT-8313-DP-08