

KEYNOTES:

BALCONY FLOOR CONSTRUCTION


1. PREPARED PLYWOOD DECKING (SLOPED)
2. WOOD FRAMING

EXTERIOR DECK SUPPLEMENTARY COMPONENTS

3. SHEET METAL DRIP EDGE

TRAFFIC BEARING COATING

4. P-801-VOC PRIMER
5. P-100 PRIMER
6. 802 FC BASE COAT
7. REINFORCING CLOTH EMBEDDED IN 802 FC BASE COAT
8. 802 FC BASE COAT (BACK-ROLLED)
9. DETAIL COAT OF 802 FC BASE COAT
10. 806 FC TOP COAT

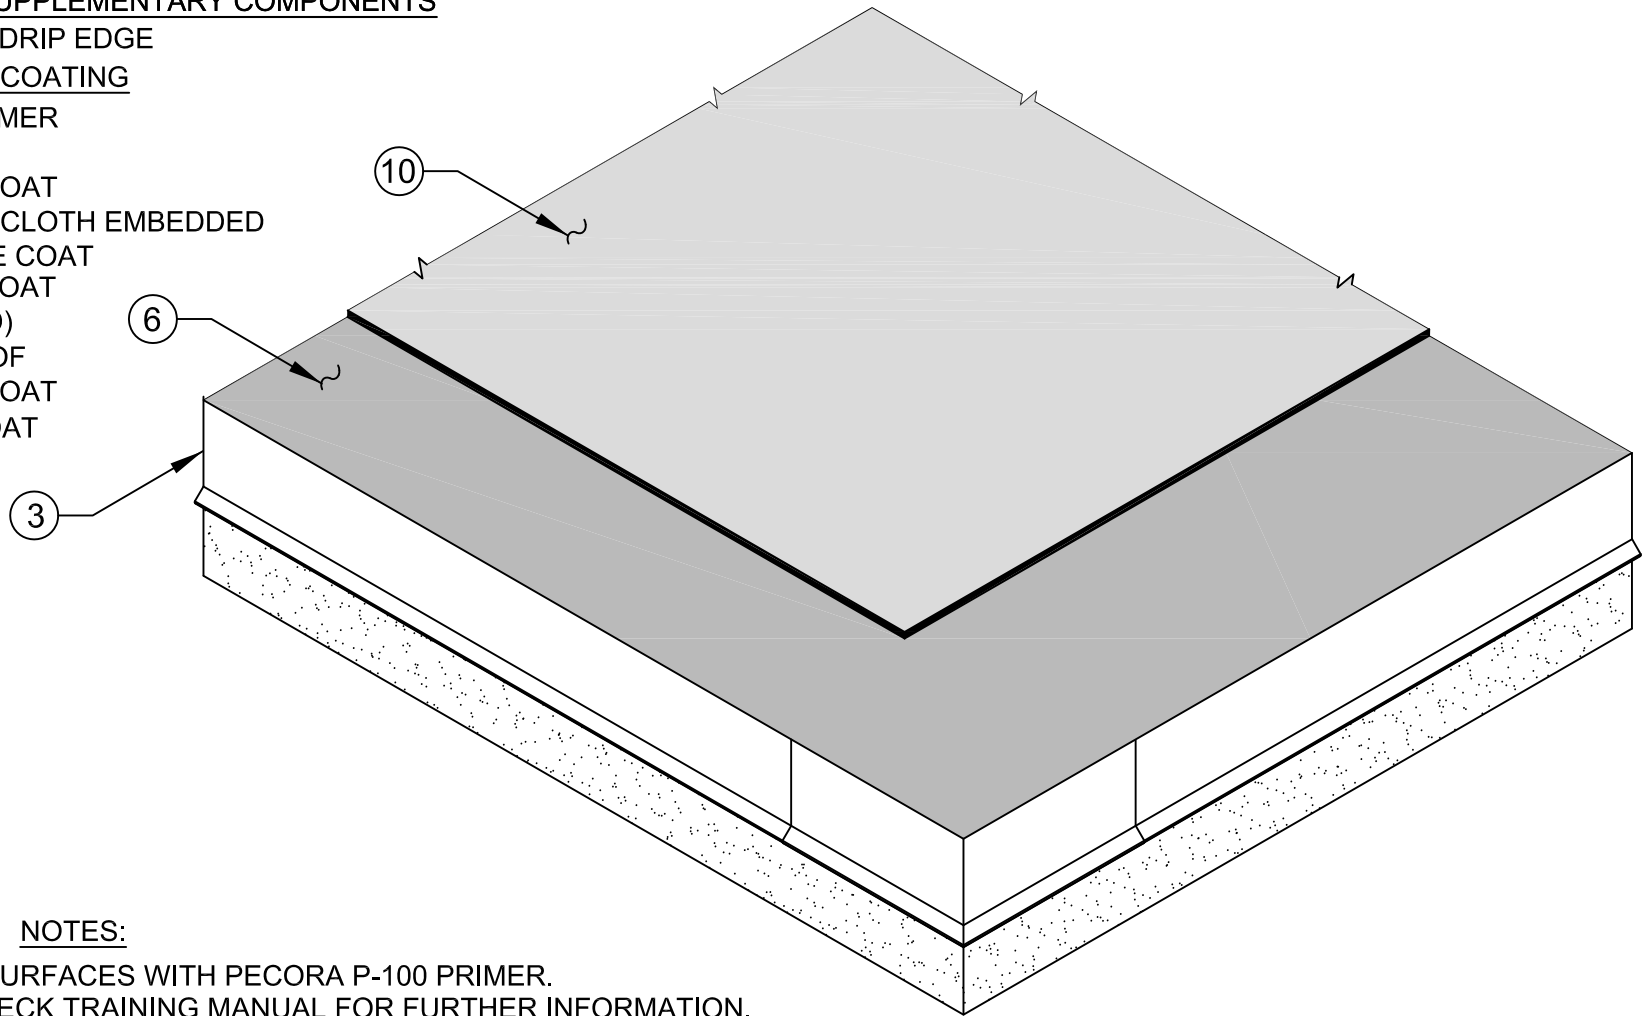

NOTES:

1. PRIME METAL SURFACES WITH PECORA P-100 PRIMER.
2. SEE PECORA-DECK TRAINING MANUAL FOR FURTHER INFORMATION.

PLYWOOD DECK TRAFFIC COATINGS



PECORA CORPORATION
Architectural Weatherproofing Products
U.S.A. • since 1862

Pecora Corporation is a manufacturer of materials and not a licensed design professional. Details prepared by Pecora are schematic only and are offered as a guide for the convenience of Pecora's customers.

07 18 00 - TRAFFIC COATINGS / B3040 - TRAFFIC BEARING COATINGS
PECORA-DECK 800 FC DECK COATING SYSTEM
8313FC: DRIP EDGE INSTALLATION ISOMETRIC 7/7

NO SCALE

REV 10/2016

DWG. NO.: PEC-DT-8313FC-DE-07

stl