


DYNATROL I-XL OR DYNATRED  
JOINT SEALANT - MAINTAIN 2:1  
SEALANT WIDTH TO DEPTH RATIO

CLOSED CELL BACKER ROD

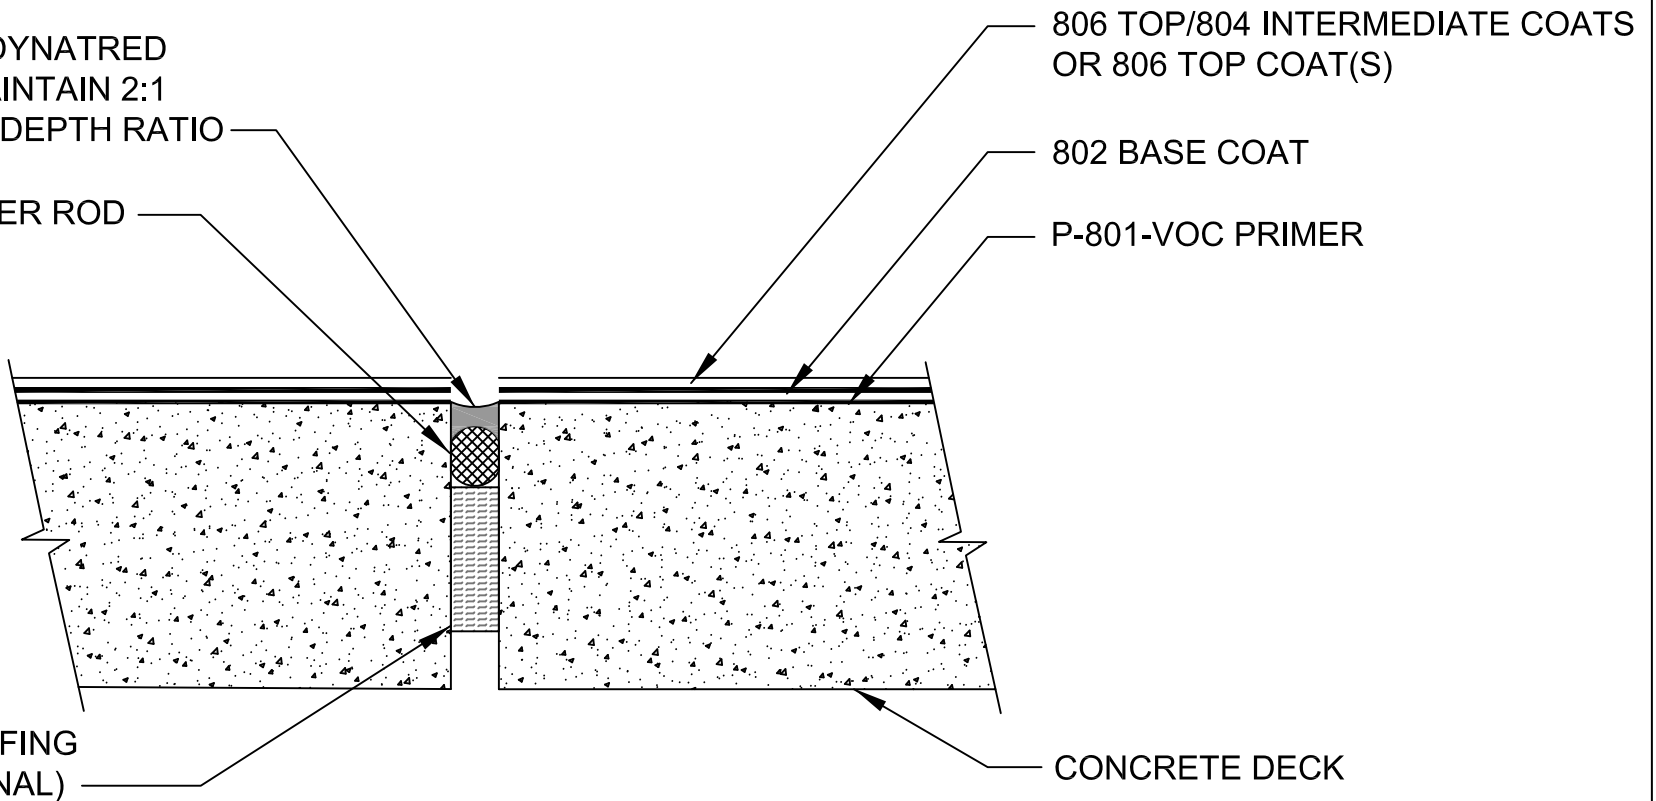

806 TOP/804 INTERMEDIATE COATS  
OR 806 TOP COAT(S)

802 BASE COAT

P-801-VOC PRIMER

JOINT FILLER OR SAFING  
INSULATION (OPTIONAL)

CONCRETE DECK



**PECORA  
CORPORATION®**

Architectural Weatherproofing Products  
U.S.A. • since 1862

Pecora Corporation is a manufacturer of materials and not a licensed design professional. Details prepared by Pecora are schematic only and are offered as a guide for the convenience of Pecora's customers.

07 18 00 - TRAFFIC COATINGS / B3040 - TRAFFIC BEARING COATINGS  
**PECORA-DECK 800 FC DECK COATING SYSTEM**  
EXPANSION JOINTS GREATER THAN 1/2" IN WIDTH

NO SCALE

REV. 10-2016

DWG NO.: PEC-DT-800-105