


NOTE: CAULKING OF HAILLINE STATIC CRACKS UP TO 1/16" WIDE IS NOT REQUIRED.

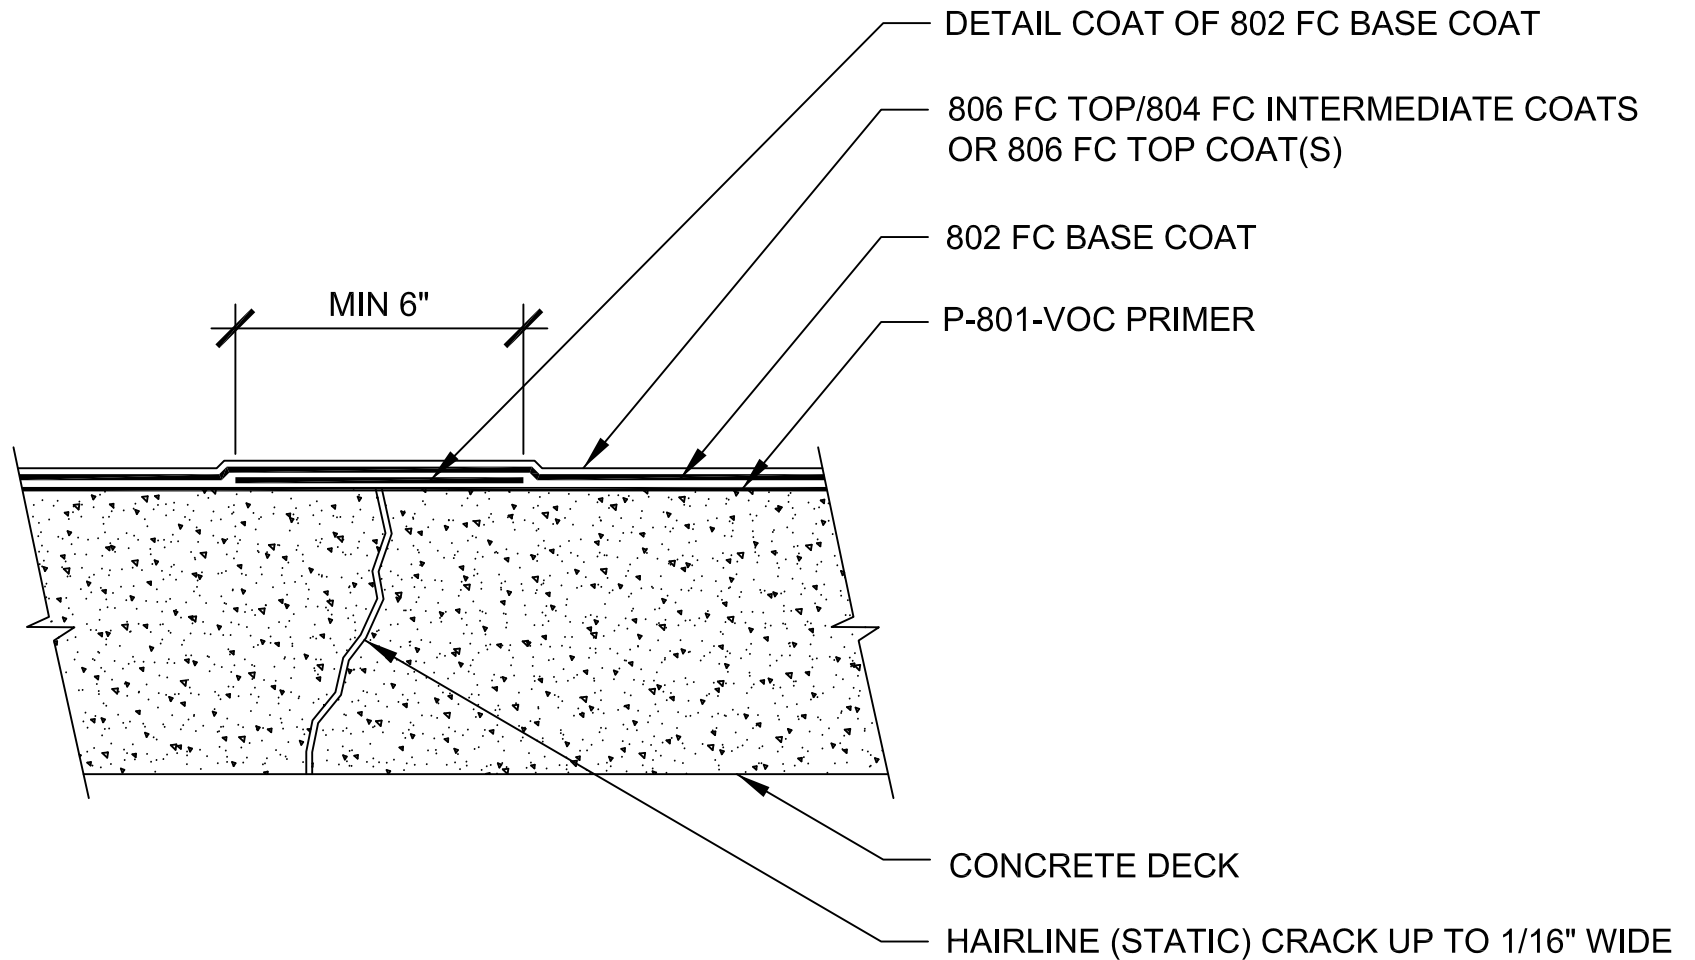

PECORA CORPORATION
 Architectural Weatherproofing Products
 U.S.A. • since 1862

Pecora Corporation is a manufacturer of materials and not a licensed design professional. Details prepared by Pecora are schematic only and are offered as a guide for the convenience of Pecora's customers.

07 18 00 - TRAFFIC COATINGS / B3040 - TRAFFIC BEARING COATINGS
PECORA-DECK 800 FC DECK COATING SYSTEM
TREATMENT OF STATIC CRACKS UP TO 1/16"

NO SCALE

REV. 10-2016

DWG NO.: PEC-DT-800FC-101