

**KEYNOTES:**

**BALCONY FLOOR CONSTRUCTION**


- 1. PREPARED PLYWOOD DECKING (SLOPED)
- 2. WOOD FRAMING

**EXTERIOR DECK SUPPLEMENTARY COMPONENTS**

- 3. SHEET METAL DRIP EDGE

**TRAFFIC BEARING COATING**

- 4. P-801-VOC PRIMER
- 5. P-100 PRIMER
- 6. 802 BASE COAT
- 7. REINFORCING CLOTH EMBEDDED IN 802 BASE COAT
- 8. 802 BASE COAT (BACK-ROLLED)
- 9. DETAIL COAT OF 802 BASE COAT
- 10. 806 TOP COAT

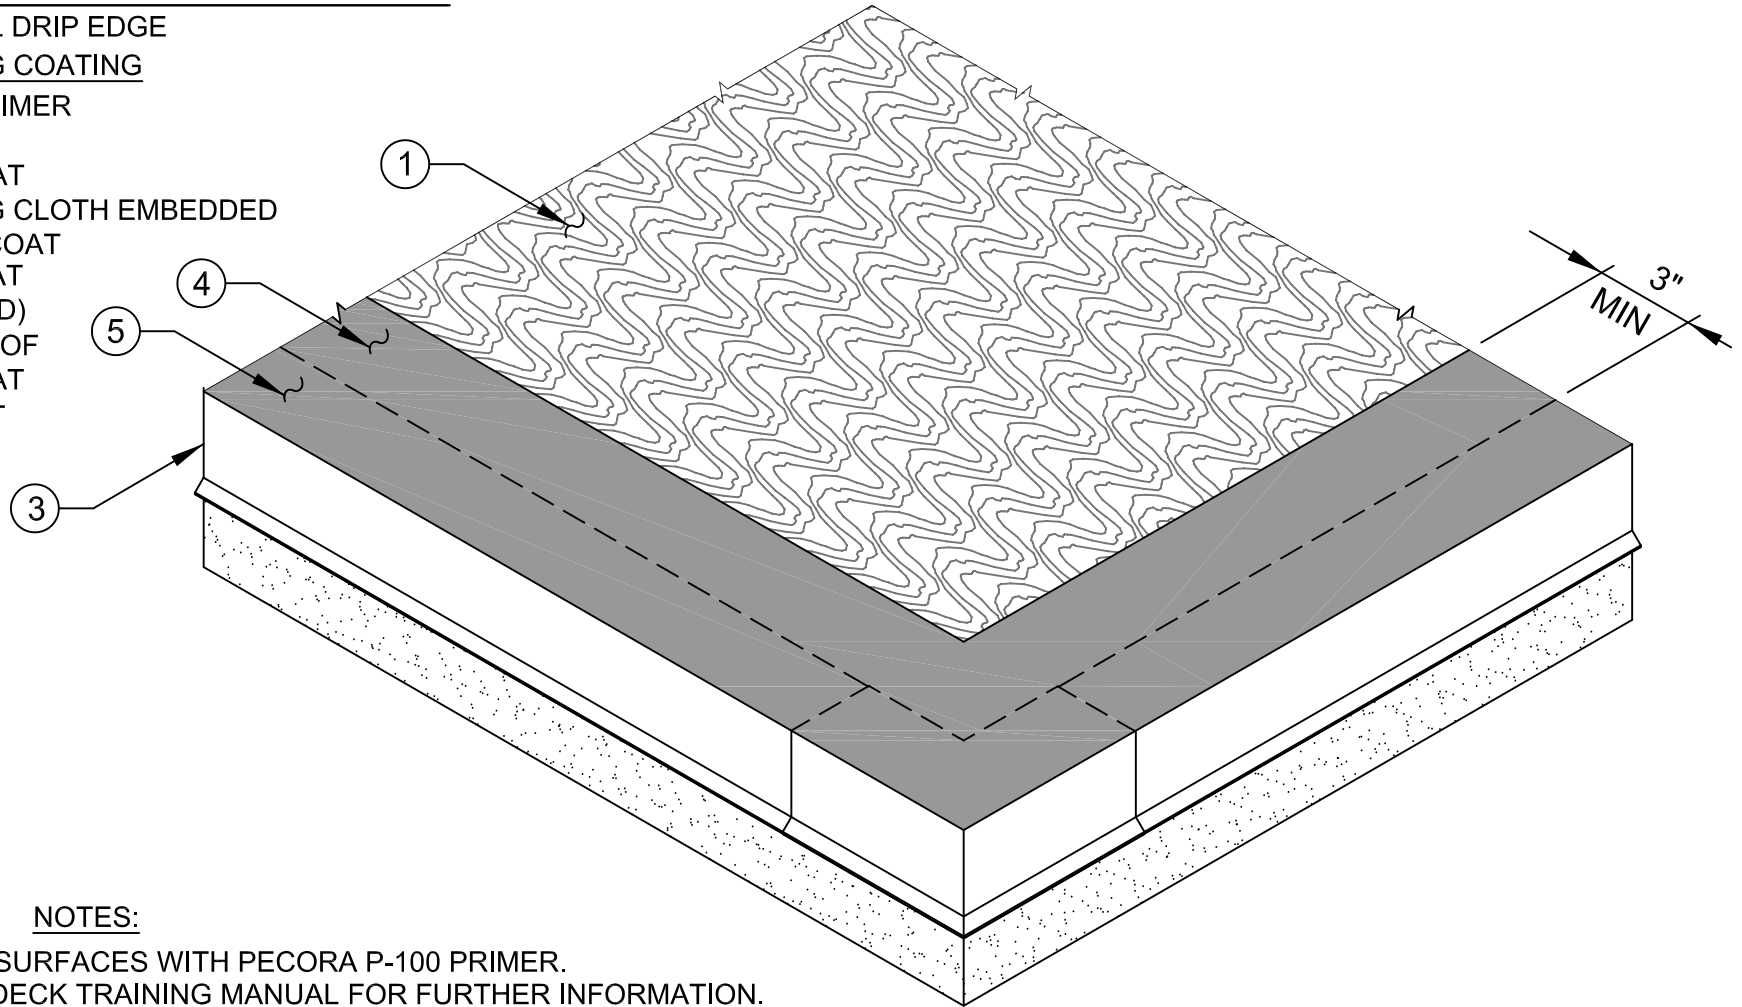

**NOTES:**

- 1. PRIME METAL SURFACES WITH PECORA P-100 PRIMER.
- 2. SEE PECORA-DECK TRAINING MANUAL FOR FURTHER INFORMATION.

**PRIMED MATERIAL TRANSITIONS**



**PECORA CORPORATION**  
Architectural Weatherproofing Products  
U.S.A. • since 1862

Pecora Corporation is a manufacturer of materials and not a licensed design professional. Details prepared by Pecora are schematic only and are offered as a guide for the convenience of Pecora's customers.

07 18 00 - TRAFFIC COATINGS / B3040 - TRAFFIC BEARING COATINGS  
**PECORA-DECK 800 DECK COATING SYSTEM**  
**8313FC: DRIP EDGE INSTALLATION ISOMETRIC 3/7**

NO SCALE

REV 04-2016

DWG. NO.: PEC-DT-8313-DE-03

stl