

KEYNOTES:

BALCONY FLOOR CONSTRUCTION


- 1. PREPARED PLYWOOD DECKING (SLOPED)
- 2. WOOD FRAMING

EXTERIOR DECK SUPPLEMENTARY COMPONENTS

- 3. SHEET METAL DRIP EDGE

TRAFFIC BEARING COATING

- 4. P-801-VOC PRIMER
- 5. P-100 PRIMER
- 6. 802 BASE COAT
- 7. REINFORCING CLOTH EMBEDDED IN 802 BASE COAT
- 8. 802 BASE COAT (BACK-ROLLED)
- 9. DETAIL COAT OF 802 BASE COAT
- 10. 806 TOP COAT

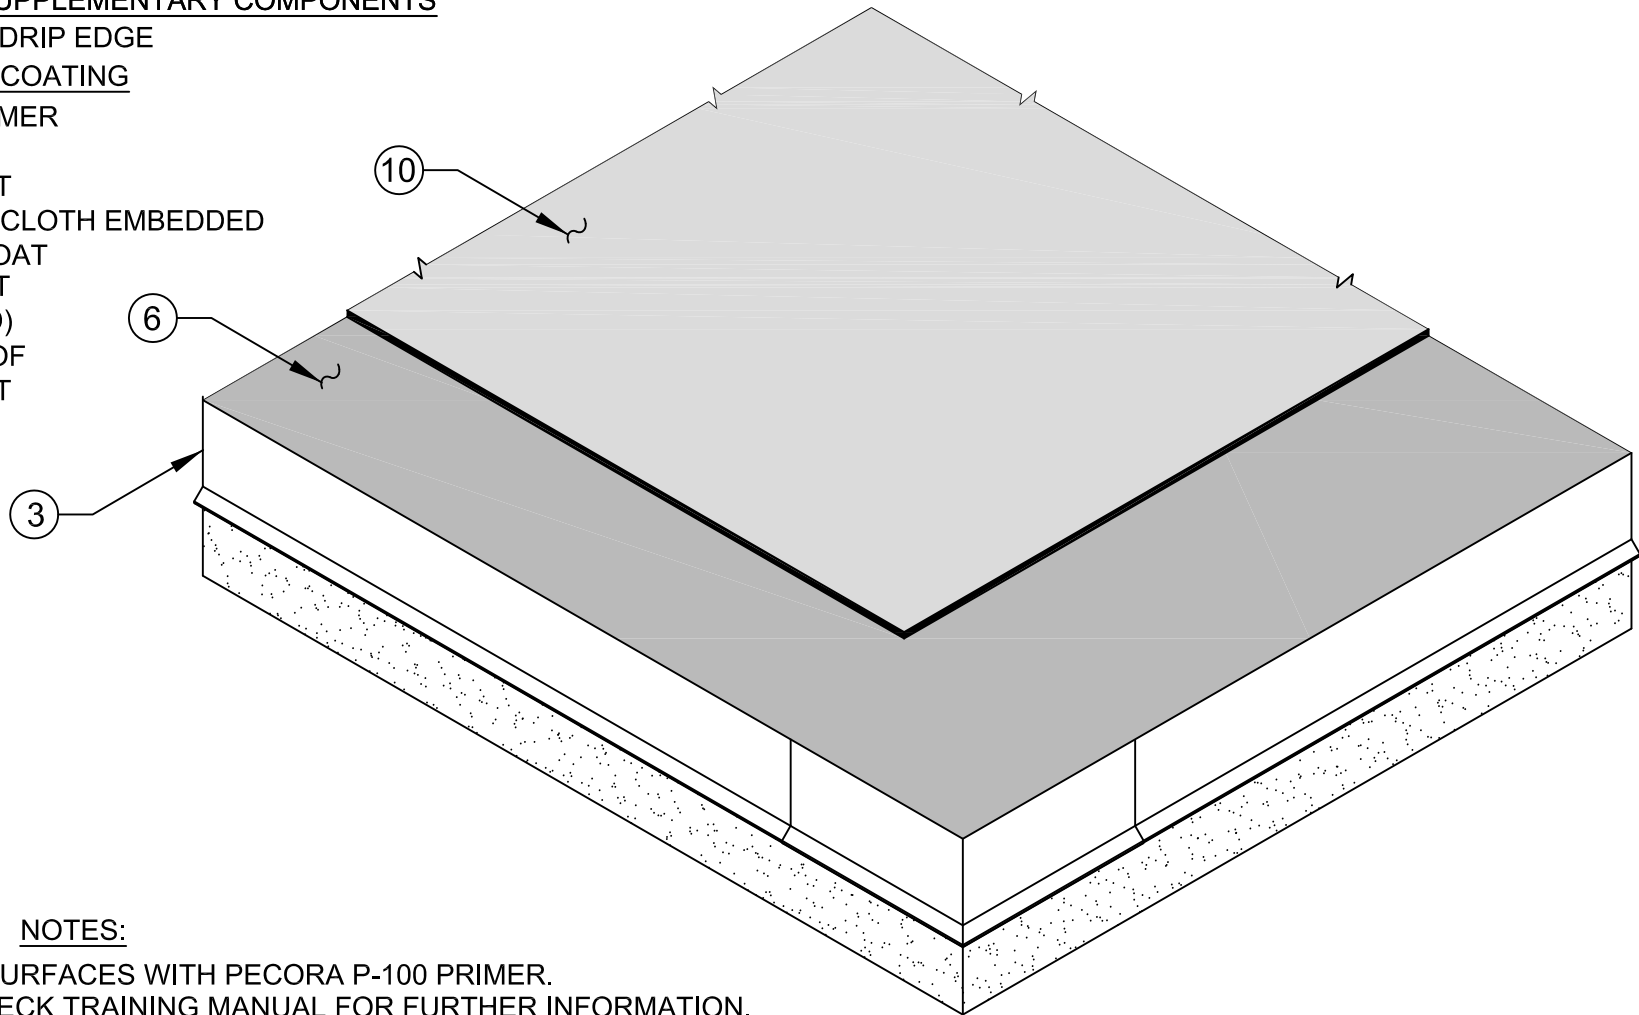

NOTES:

- 1. PRIME METAL SURFACES WITH PECORA P-100 PRIMER.
- 2. SEE PECORA-DECK TRAINING MANUAL FOR FURTHER INFORMATION.

PLYWOOD DECK TRAFFIC COATINGS



PECORA CORPORATION
Architectural Weatherproofing Products
U.S.A. • since 1862

Pecora Corporation is a manufacturer of materials and not a licensed design professional. Details prepared by Pecora are schematic only and are offered as a guide for the convenience of Pecora's customers.

07 18 00 - TRAFFIC COATINGS / B3040 - TRAFFIC BEARING COATINGS
PECORA-DECK 800 DECK COATING SYSTEM
8313FC: DRIP EDGE INSTALLATION ISOMETRIC 7/7

NO SCALE

REV 04-2016

DWG. NO.: PEC-DT-8313-DE-07

stl