

KEYNOTES:

BALCONY FLOOR CONSTRUCTION

1. STRUCTURALLY SUPPORTED PLYWOOD DECKING (C SIDE UP)
2. WOOD FRAMING

EXTERIOR WALL CONSTRUCTION


3. WOOD FRAMING
4. SHEATHING

EXTERIOR WALL SUPPLEMENTARY COMPONENTS

5. JOINT SEALANT: BEAD OF PECORA DYNATROL I-XL
6. METAL SILL PAN FLASHING (WITH OPTIONAL PRIMER)
7. L-METAL FLASHING
8. APPROVED REINFORCING FABRIC SPOT ADHERED W/802 STRIP COAT OR DYNATROL I-XL
9. STUCCO SCREED (WHERE USED)

TRAFFIC BEARING COATING

10. P-801-VOC or P-808 PRIMER
11. 802 BASE COAT
12. 804 INTERMEDIATE OR 806 TOP COAT & AGGREGATE
13. 806 TOP COAT (OPTIONAL)

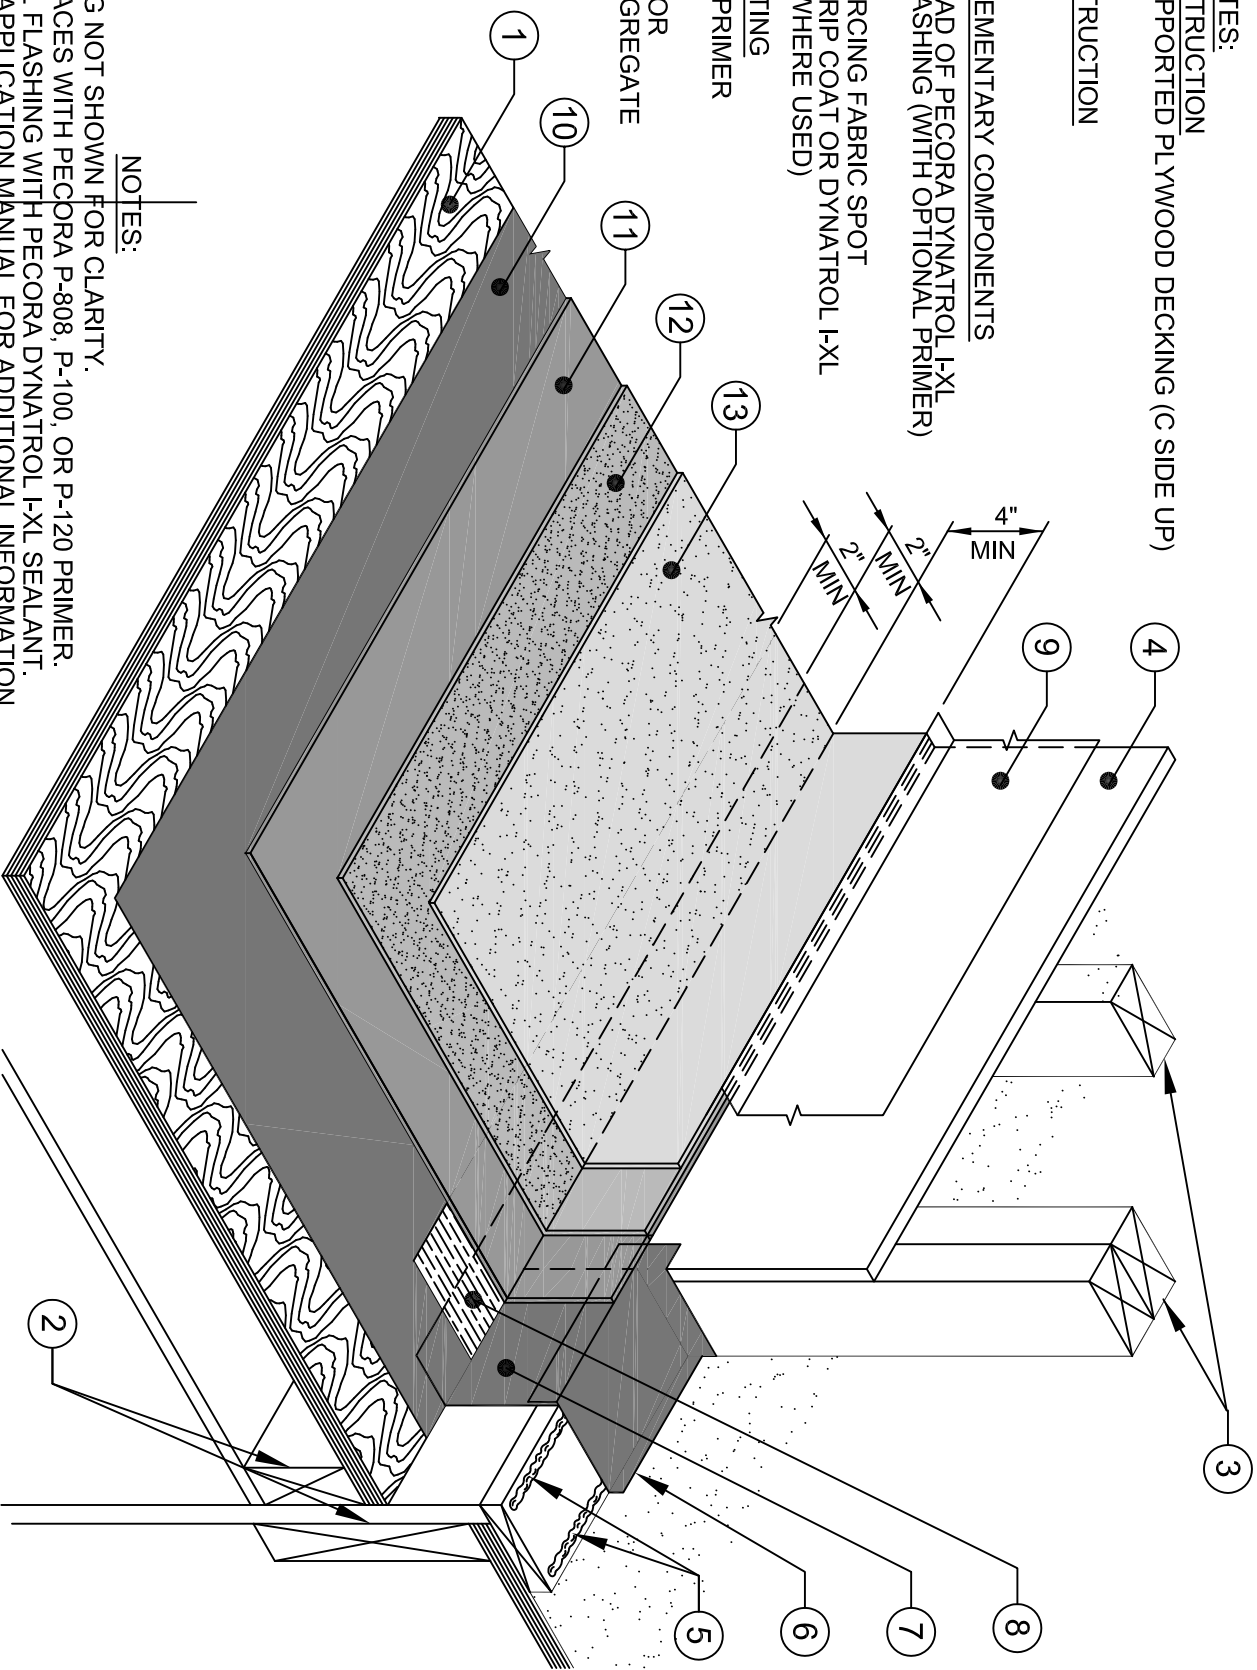

NOTES:

1. EXTERIOR CLADDING NOT SHOWN FOR CLARITY.
2. PRIME METAL SURFACES WITH PECORA P-808, P-100, OR P-120 PRIMER.
3. SEAL LAPS IN METAL FLASHING WITH PECORA DYNATROL I-XL SEALANT.
4. SEE PECORA-DECK APPLICATION MANUAL FOR ADDITIONAL INFORMATION.



PECORA CORPORATION

Architectural Weatherproofing Products
U.S.A. • since 1862

Pecora Corporation is a manufacturer of materials and not a licensed design professional. Details prepared by Pecora are schematic only and are offered as a guide for the convenience of Pecora's customers.

07 18 00 - TRAFFIC COATINGS / B3040 - TRAFFIC BEARING COATINGS

PECORA-DECK 800 SERIES

WALL & SILL PAN FLASHING TRANSITION ISOMETRIC

NO SCALE

REV.: 09/2018

DWG. NO.: PEC-DT-8313-DP-08