


NOTES:

SEE SPECIFIED PECORA-DECK 800 SERIES TRAFFIC COATING SYSTEM for REQUIRED COATINGS, COATING THICKNESSES & AGGREGATE SIZES.

SEAL SHEET METAL LAPS with PECORA DECK-SEAL SEALANT

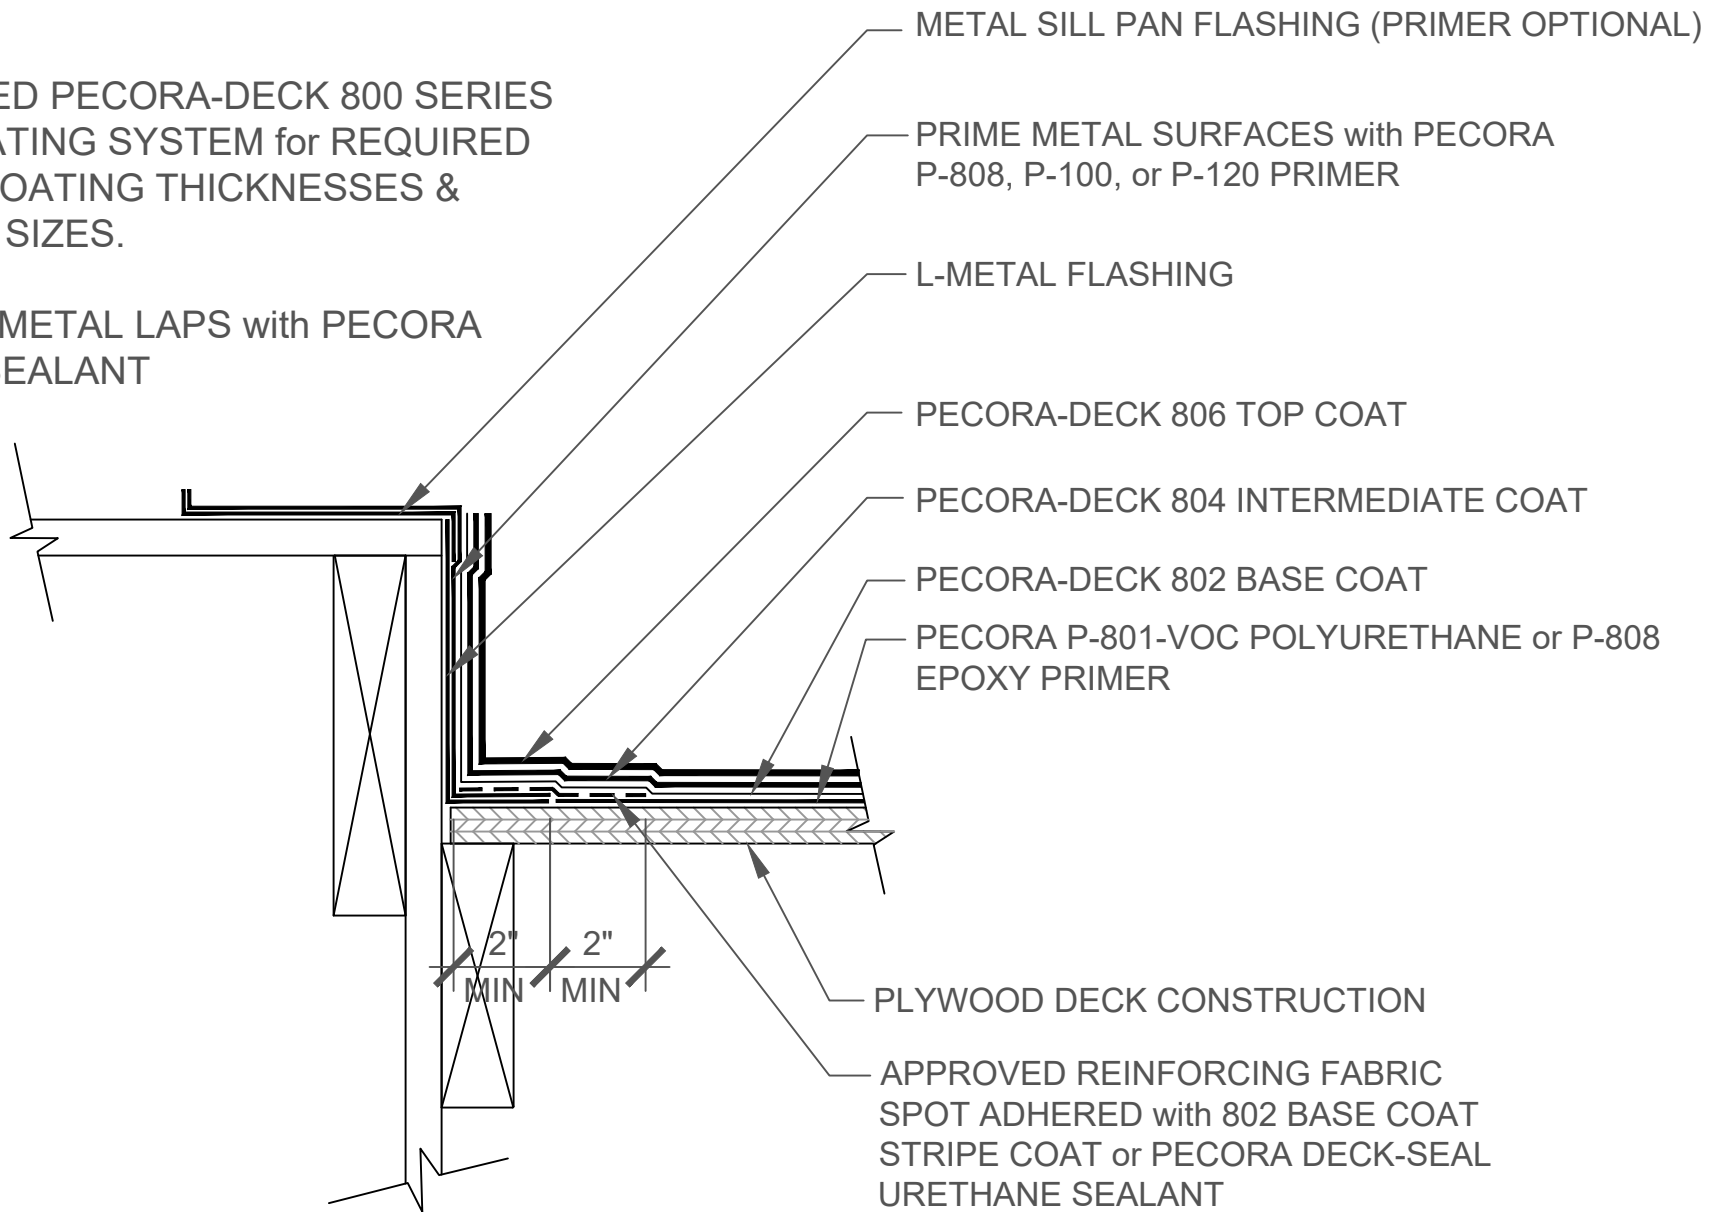

PECORA CORPORATION

Architectural Weatherproofing Products
U.S.A. • since 1862

Pecora Corporation is a manufacturer of materials and not a licensed design professional. Details prepared by Pecora are schematic only and are offered as a guide for the convenience of Pecora's customers.

07 18 00 - TRAFFIC COATINGS / B3040 - TRAFFIC BEARING COATINGS
PECORA-DECK 800 SERIES DECK COATING SYSTEM
PLYWOOD DECK FLASHING TIE-IN

SCALE: NONE

REV. 3-2021

DRAWING NO: PEC-800-122A