


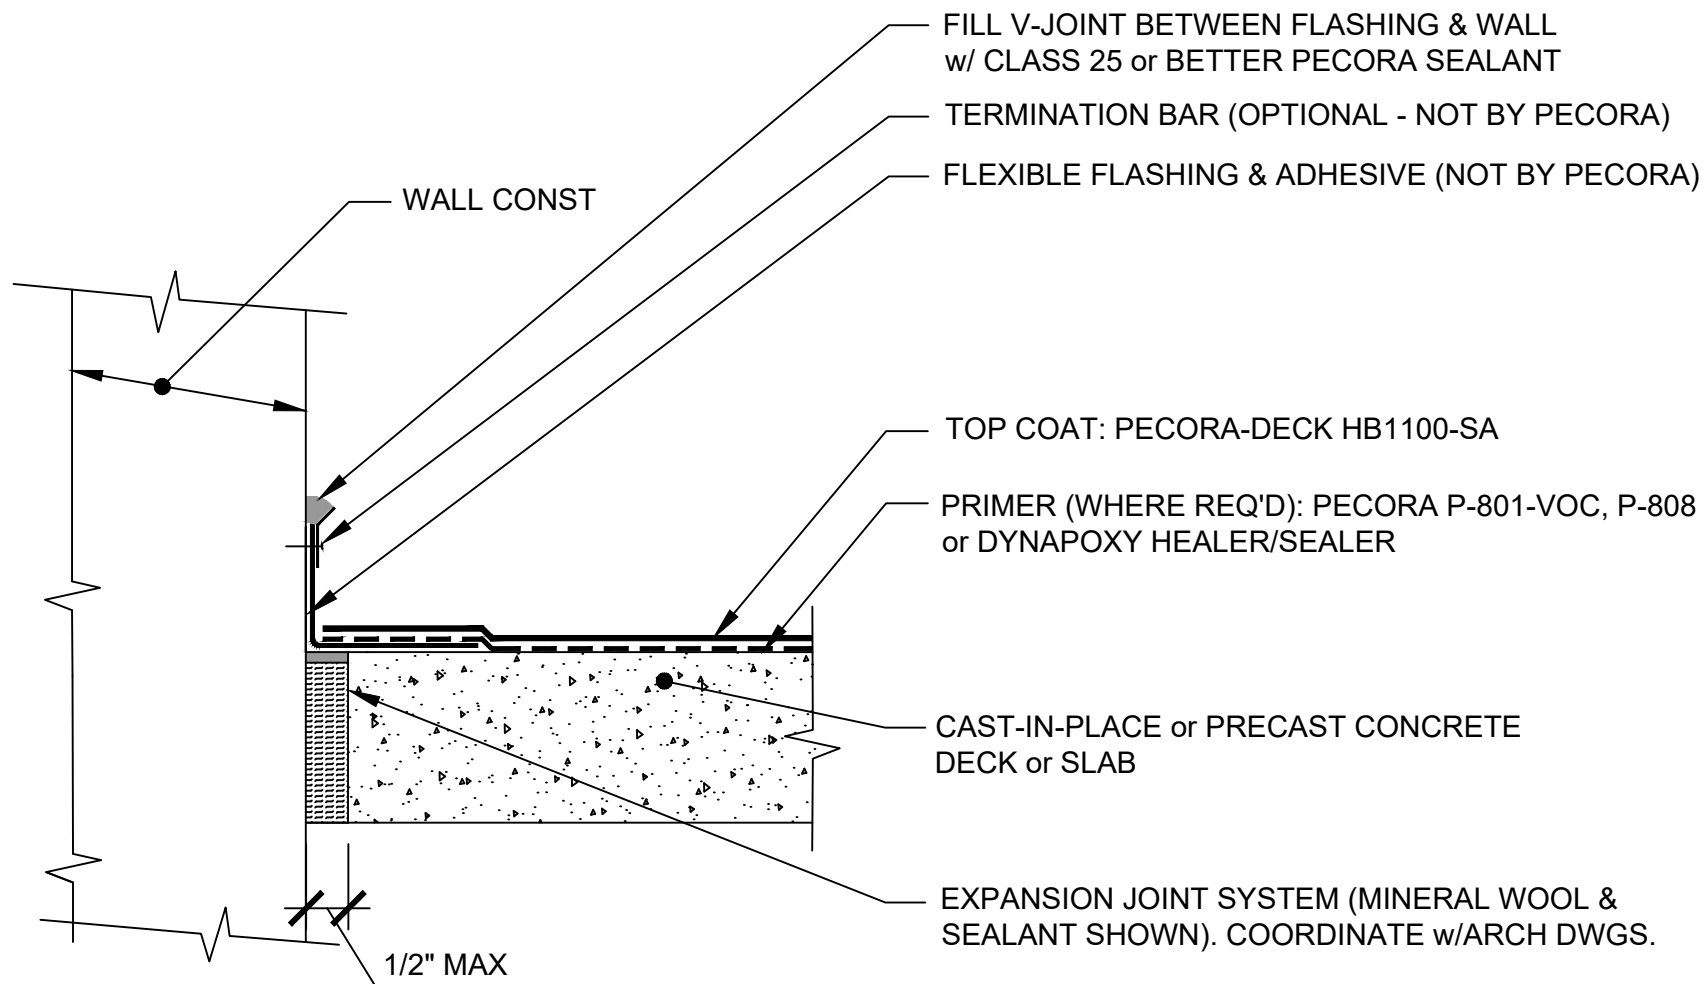

NOTES:

- SEE HB1100-SA APPLICATION GUIDE for SYSTEM COAT and COATING THICKNESSES and INSTALLATION INSTRUCTIONS.



**PECORA
CORPORATION®**

Architectural Weatherproofing Products
U.S.A. • since 1862

Pecora Corporation is a manufacturer of materials and not a licensed design professional. Details prepared by Pecora are schematic only and are offered as a guide for the convenience of Pecora's customers.

07 18 00 - TRAFFIC COATINGS / B3040 - TRAFFIC BEARING COATINGS
**PECORA-DECK HB1100-SA ONE-STEP TRAFFIC COATING
DECK-TO-WALL EXP. JT. w/ FLEXIBLE FLASHING**

NO SCALE

REV. 02-2026

DWG NO: PEC-HB1100-SA-115