


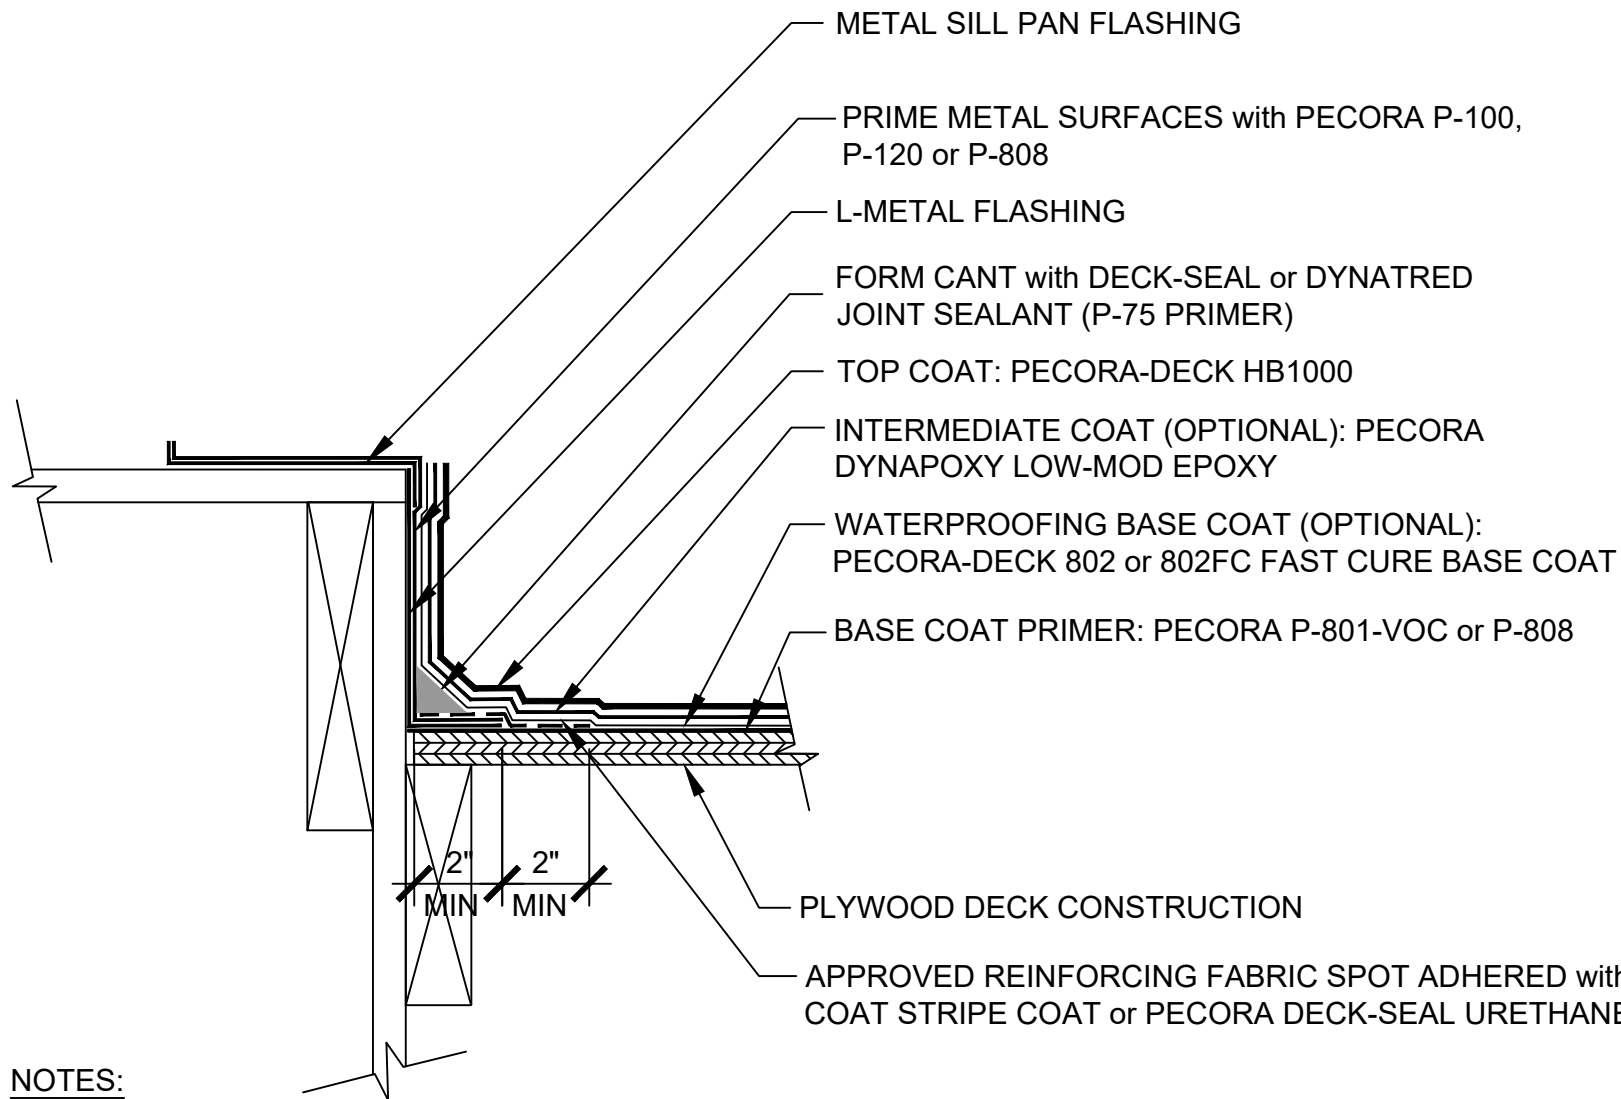

NOTES:

- SEE HB1000 APPLICATION GUIDE for SYSTEM COAT and COATING THICKNESSES and INSTALLATION INSTRUCTIONS.



**PECORA
CORPORATION®**

Architectural Weatherproofing Products
U.S.A. • since 1862

Pecora Corporation is a manufacturer of materials and not a licensed design professional. Details prepared by Pecora are schematic only and are offered as a guide for the convenience of Pecora's customers.

07 18 00 - TRAFFIC COATINGS / B3040 - TRAFFIC BEARING COATINGS
PECORA-DECK 800 DECK COATING SYSTEM
PLYWOOD DECK FLASHING TIE-IN

SCALE: NONE

REV: 02-2026

DRAWING NO.: PEC-HB1000-122A