




101: STATIC (HAIRLINE) CRACKS UP TO 1/16" WIDTH

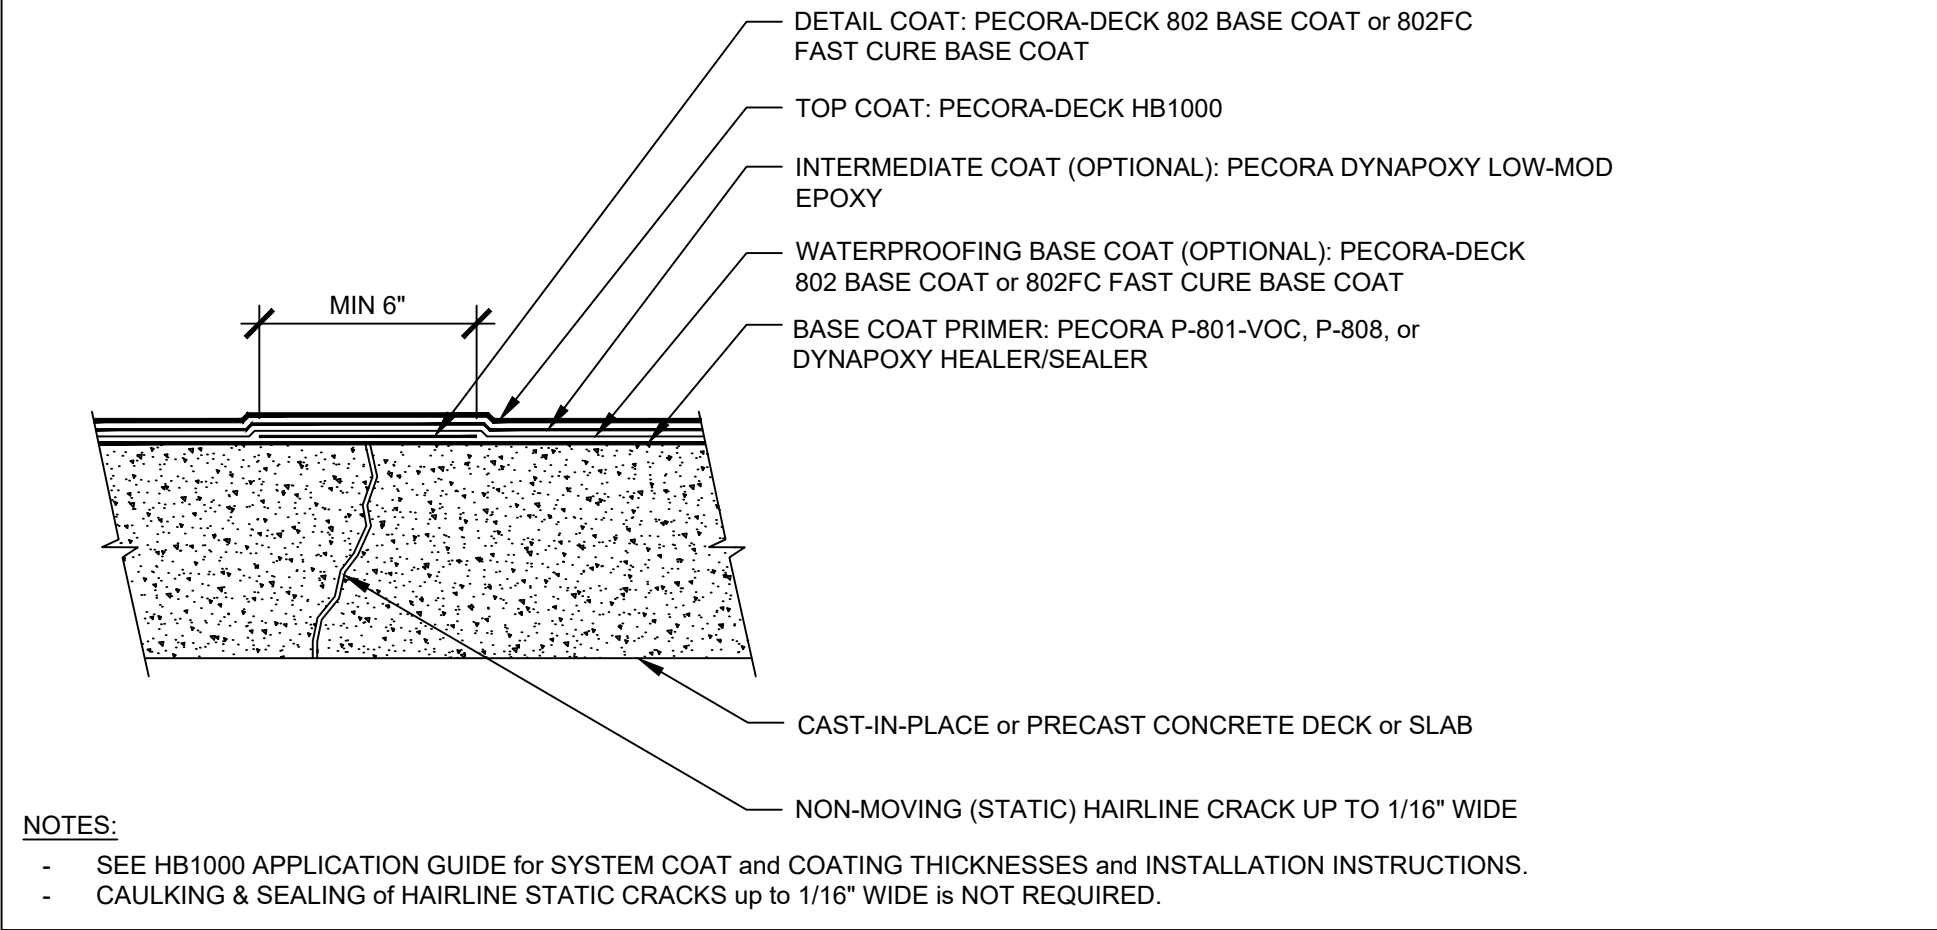


102: STATIC CRACKS > 1/16"

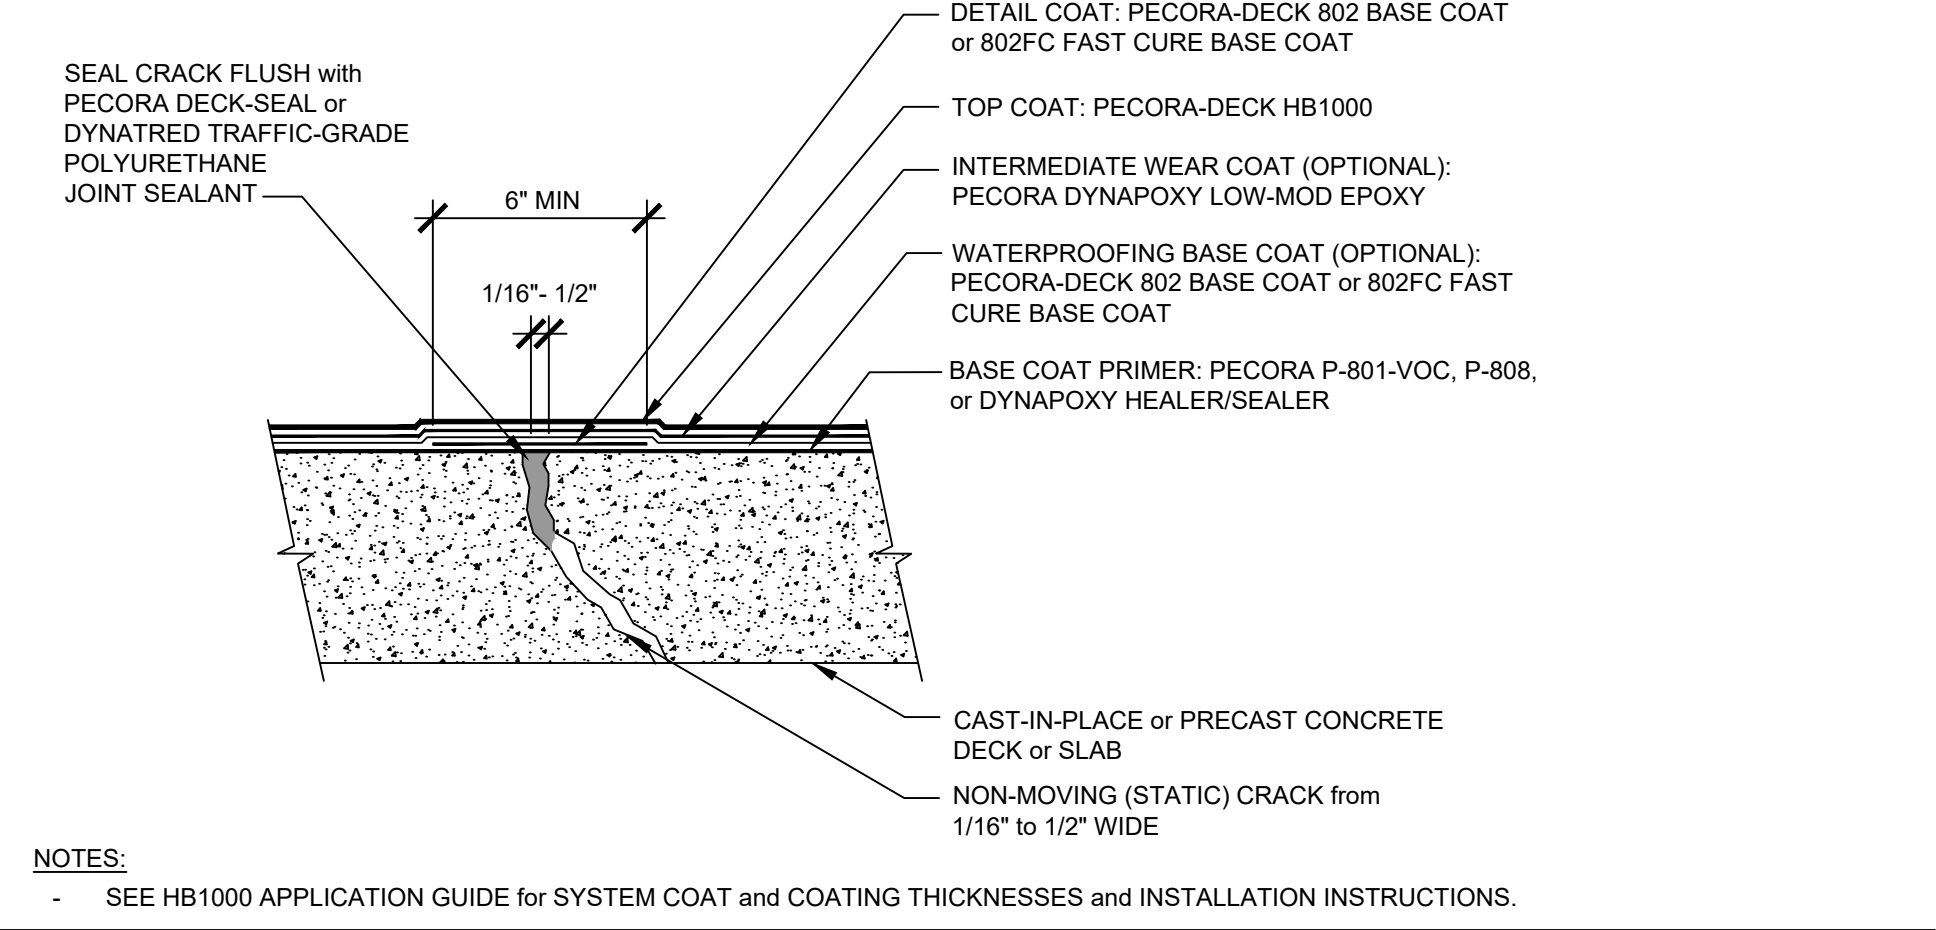


103: DYNAMIC CRACKS > 1/6"

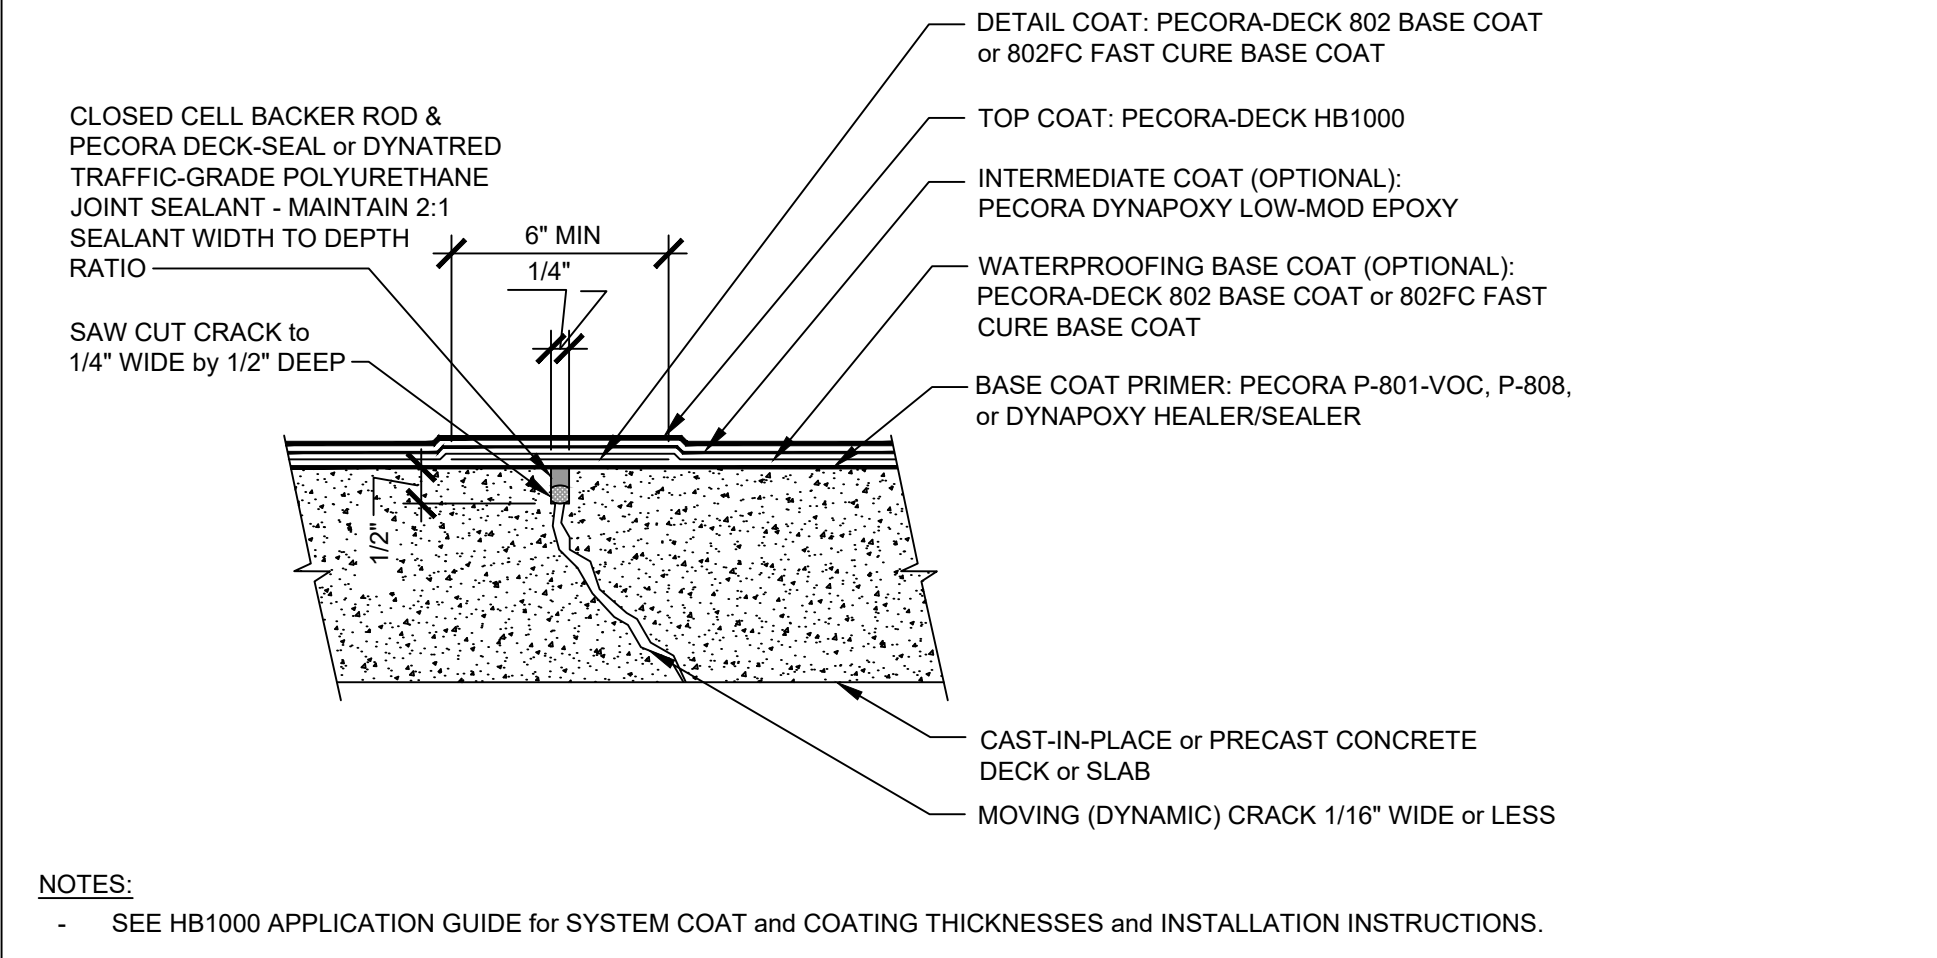

104: EXPANSION JOINTS UP TO 1/2" WIDTH

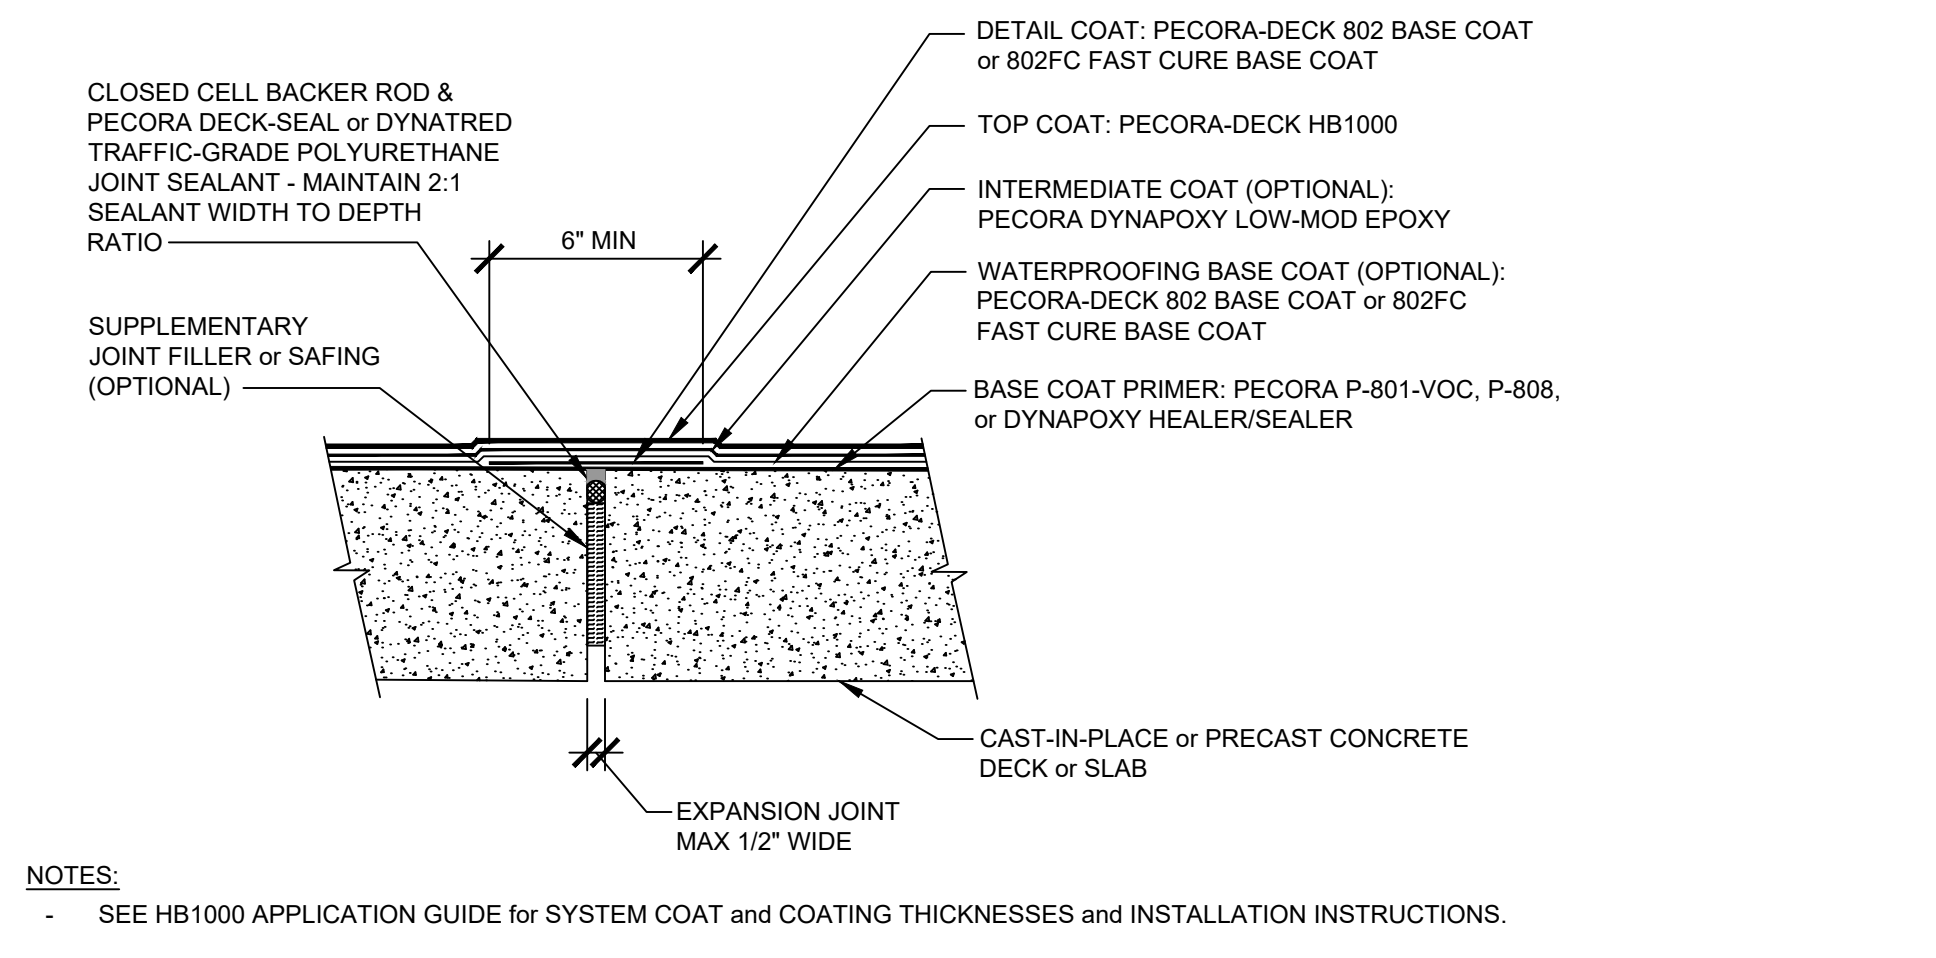

105: EXPANSION JOINTS > 1/2" WIDTH

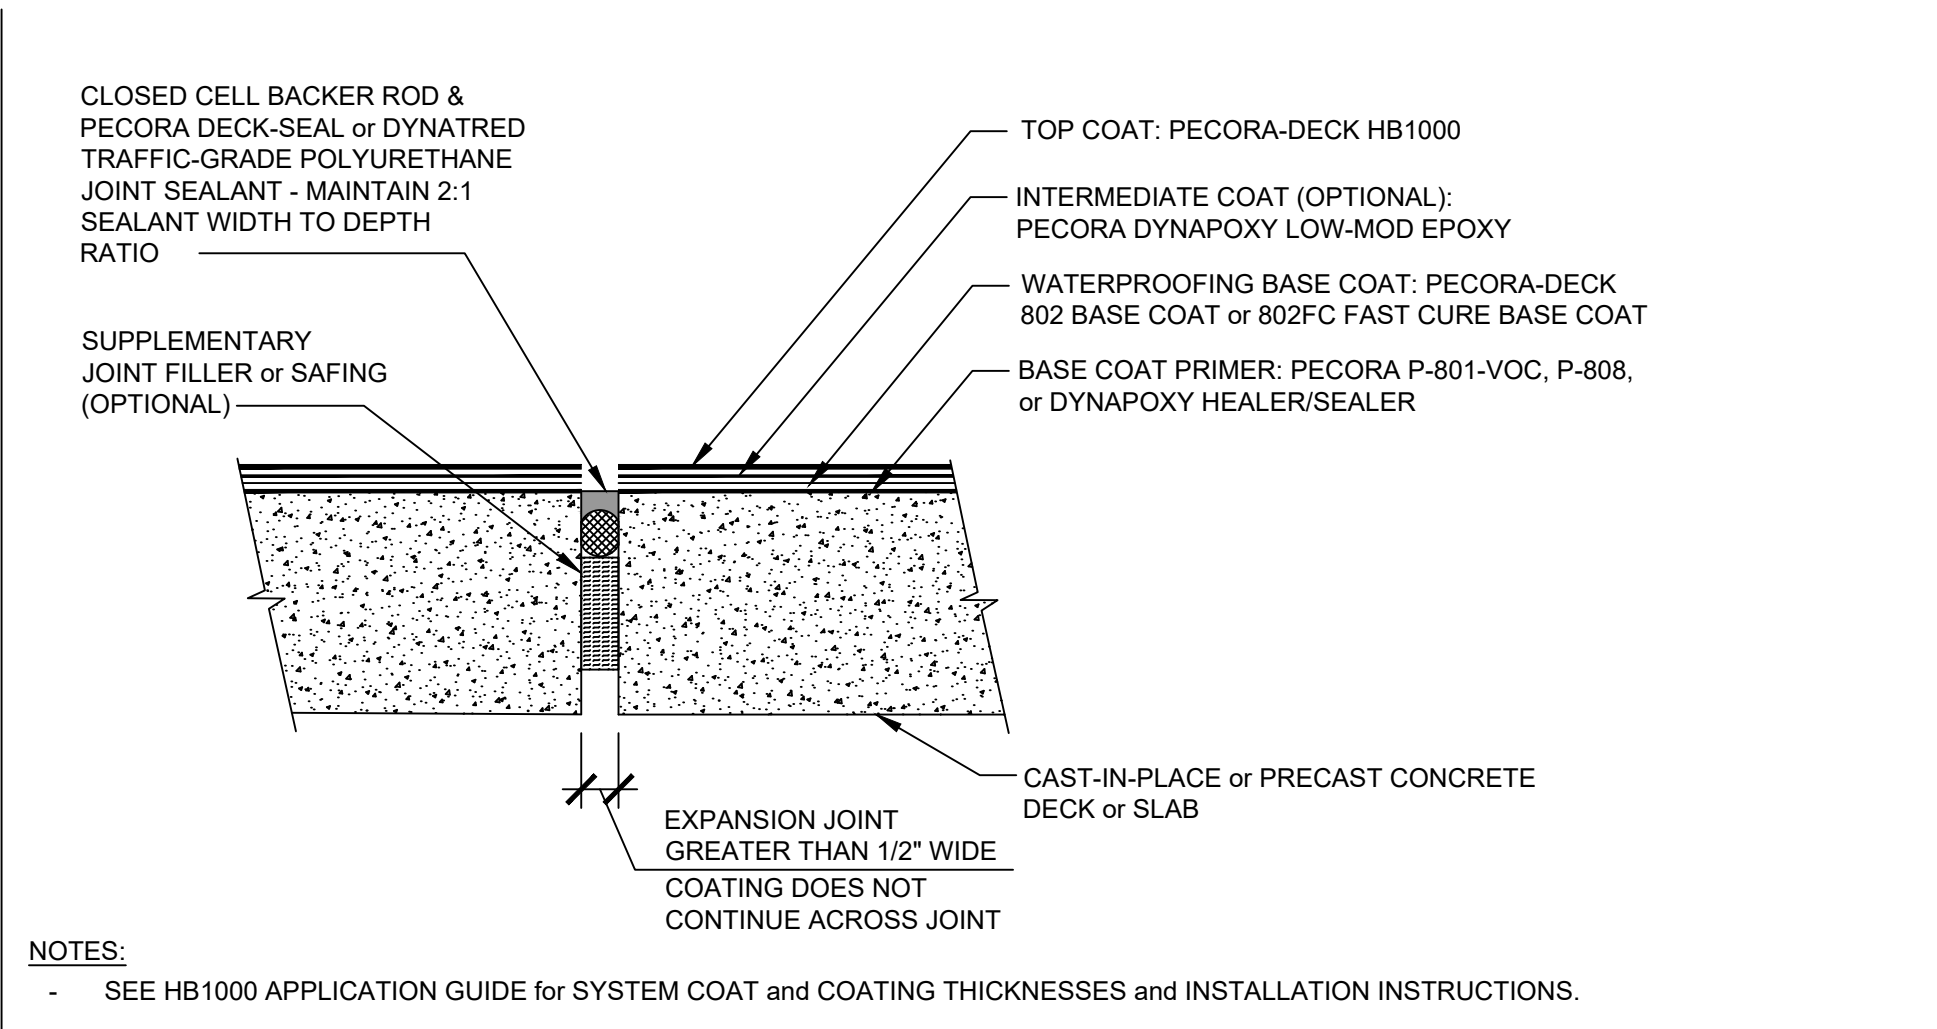

NOTE:

1. SEE PECORA-DECK HB1000 APPLICATION MANUAL for SYSTEM COATS, COATING THICKNESSES & AGGREGATE SIZES AND INSTALLATION INSTRUCTIONS.
2. CAULKING & SEALING OF HAIRLINE STATIC CRACKS up to 1/16" WIDE IS NOT REQUIRED.