




122: PLYWOOD DECK-TO-WALL STATIC JOINT

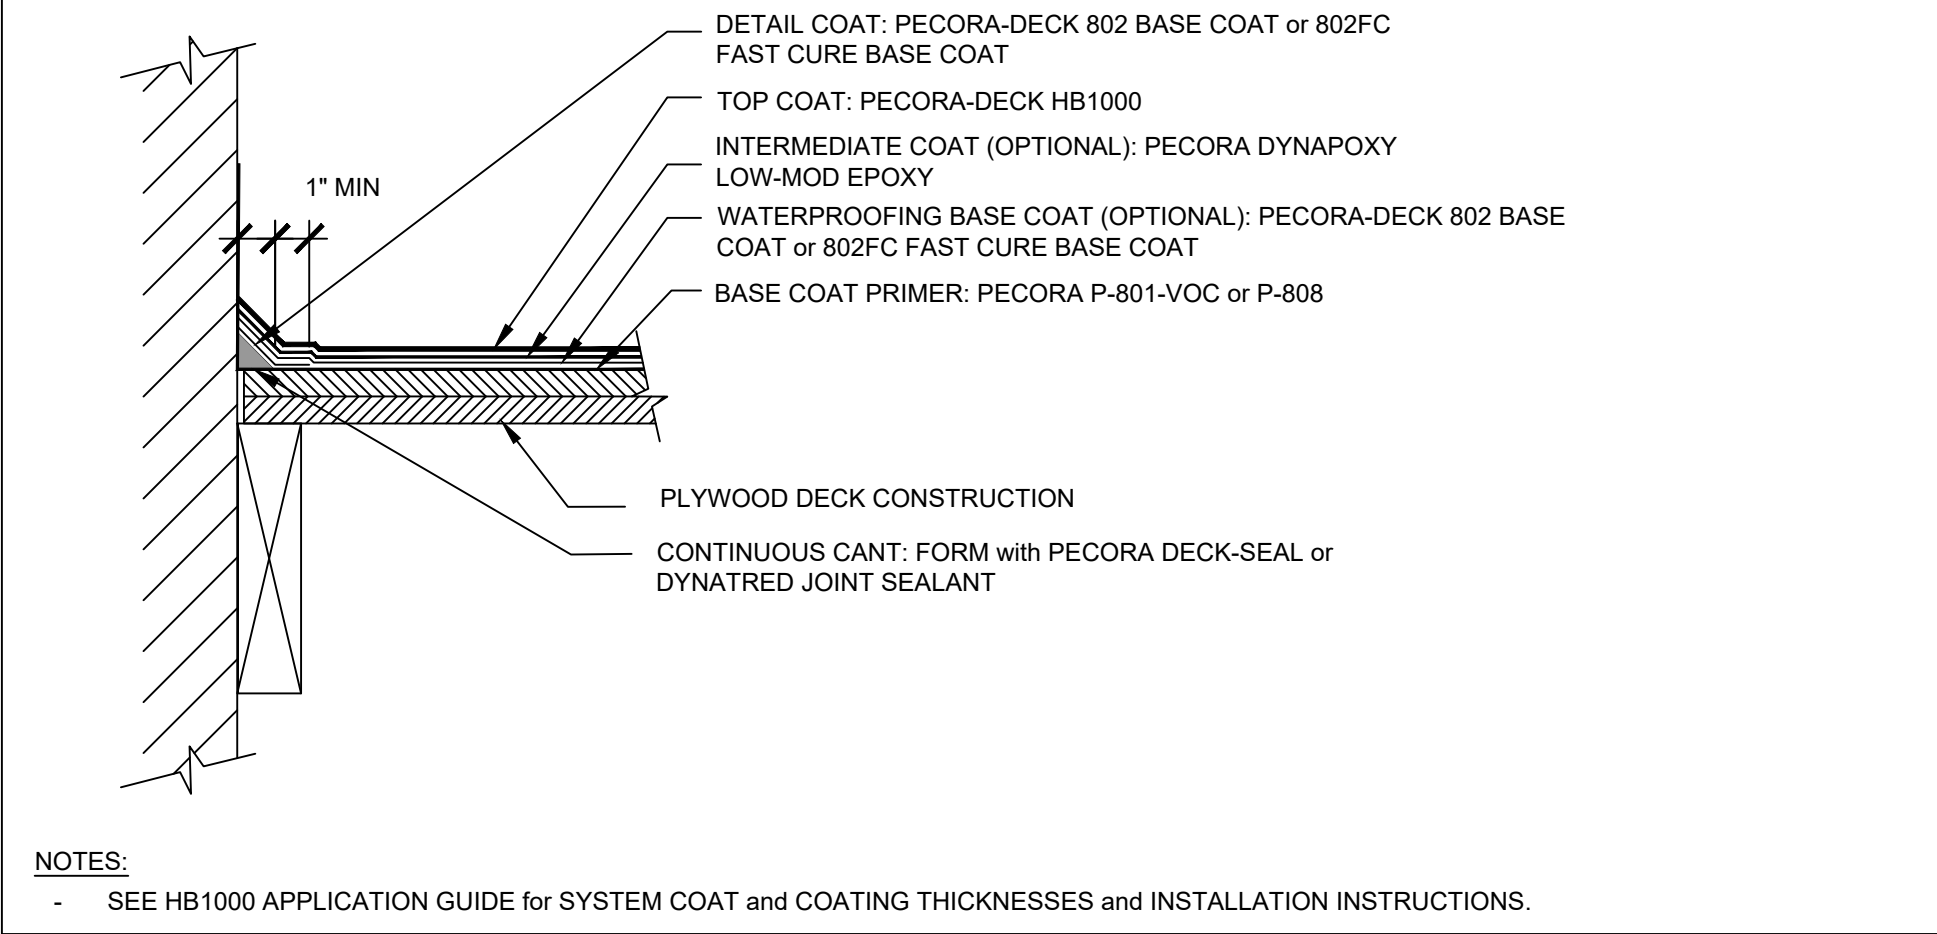


122C: PLYWOOD STAIR TREATMENT

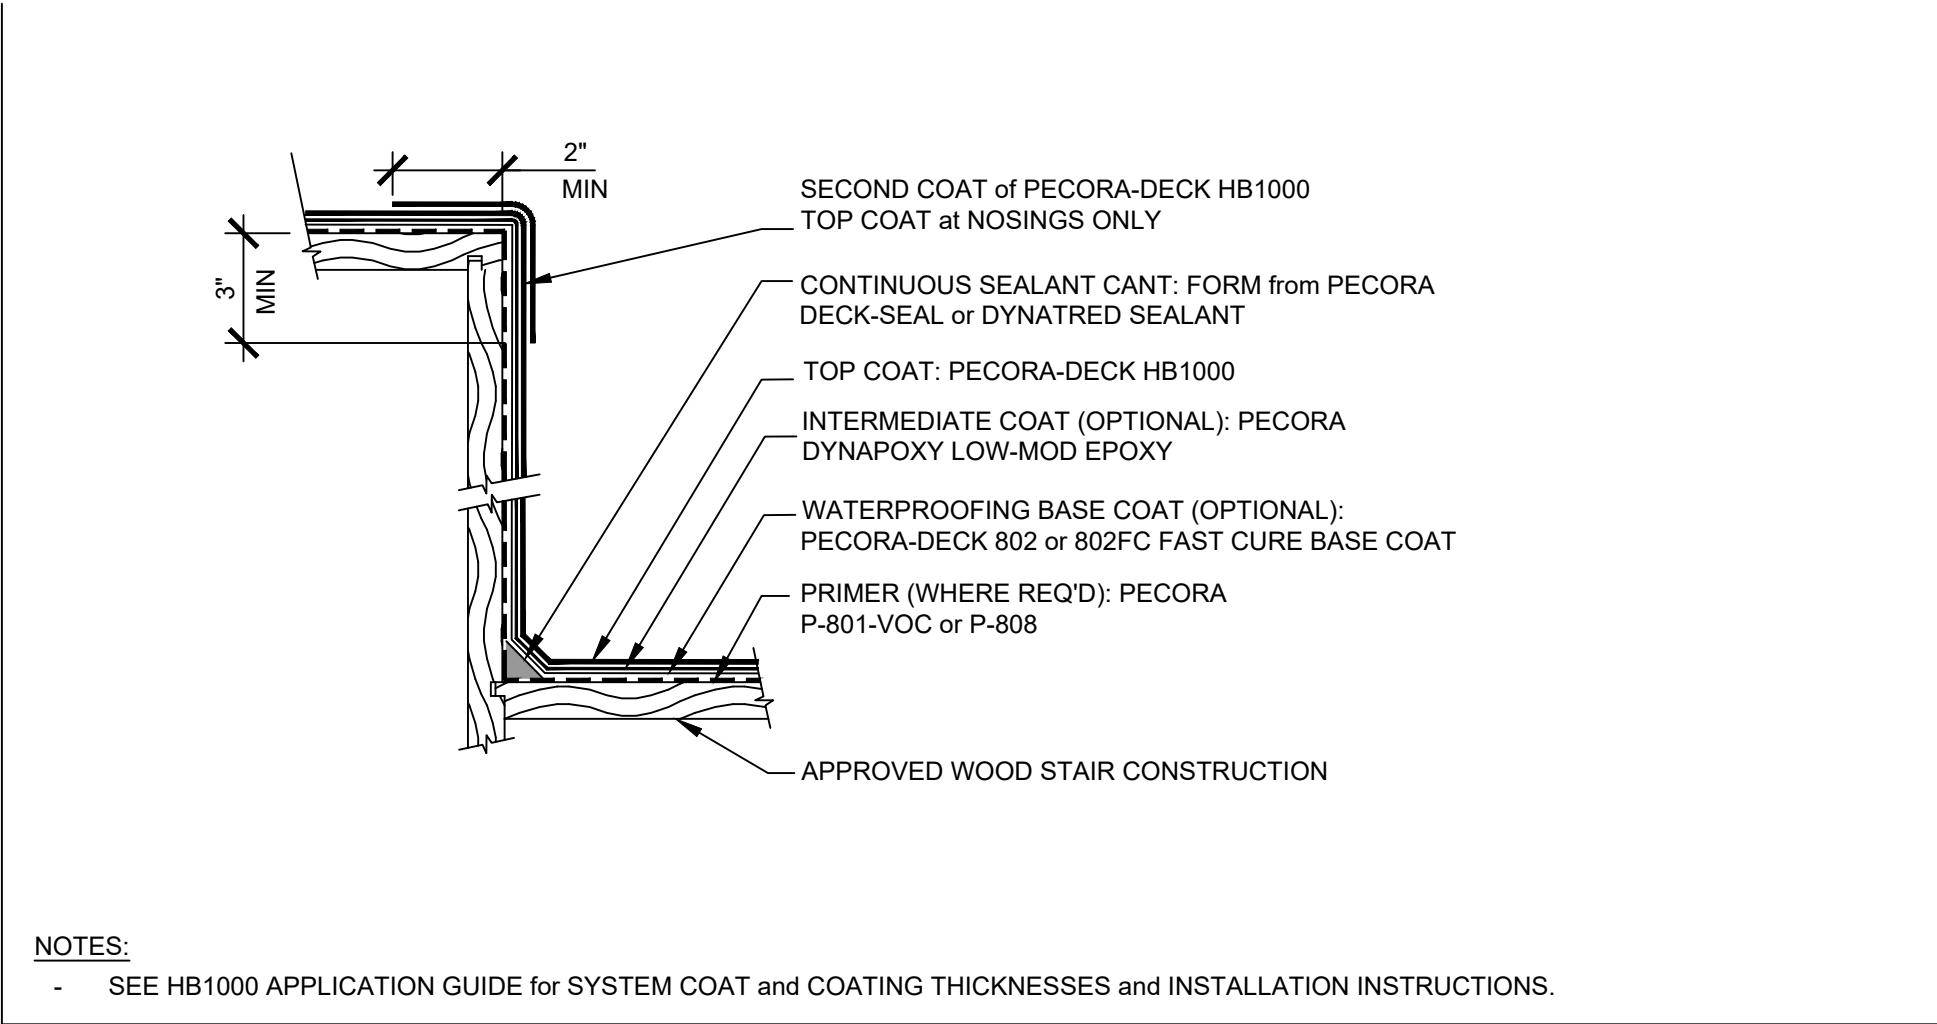


123A: PLYWOOD DECK-TO-DECK JOINT

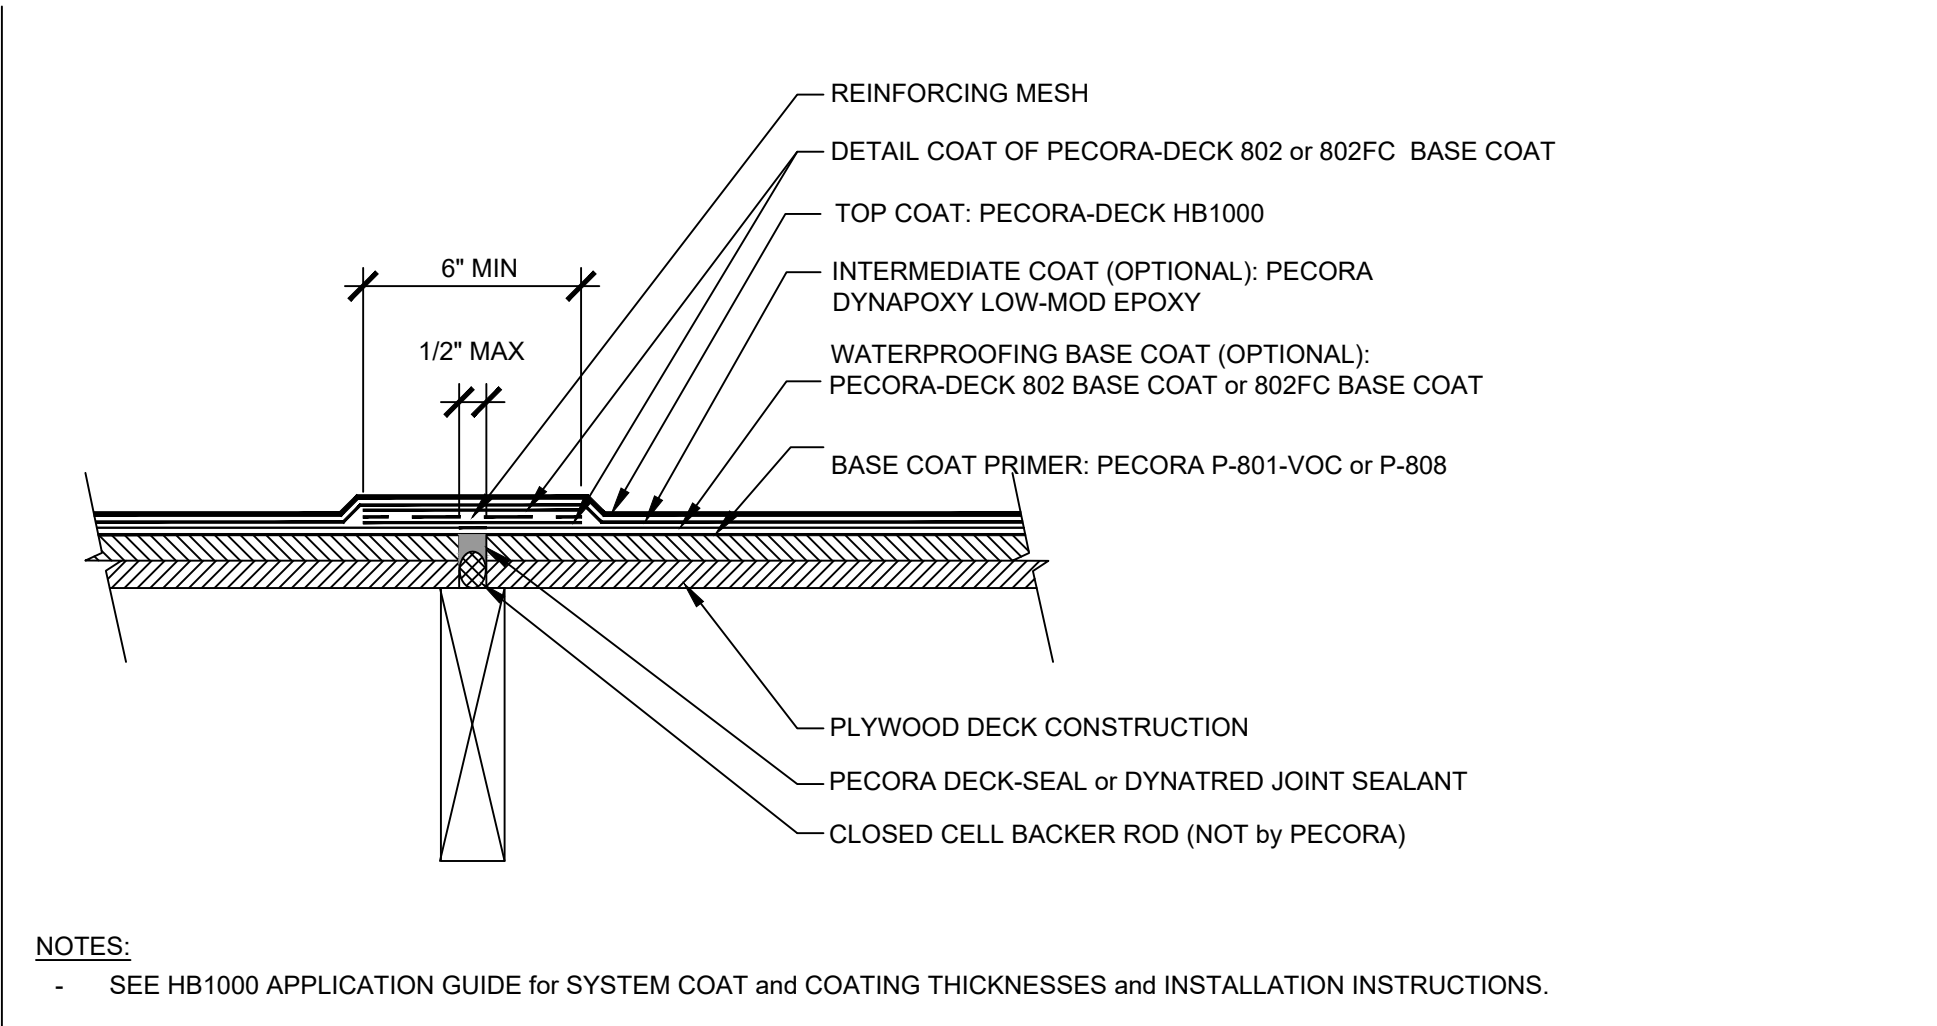


122A: PLYWOOD DECK FLASHING TIE-IN

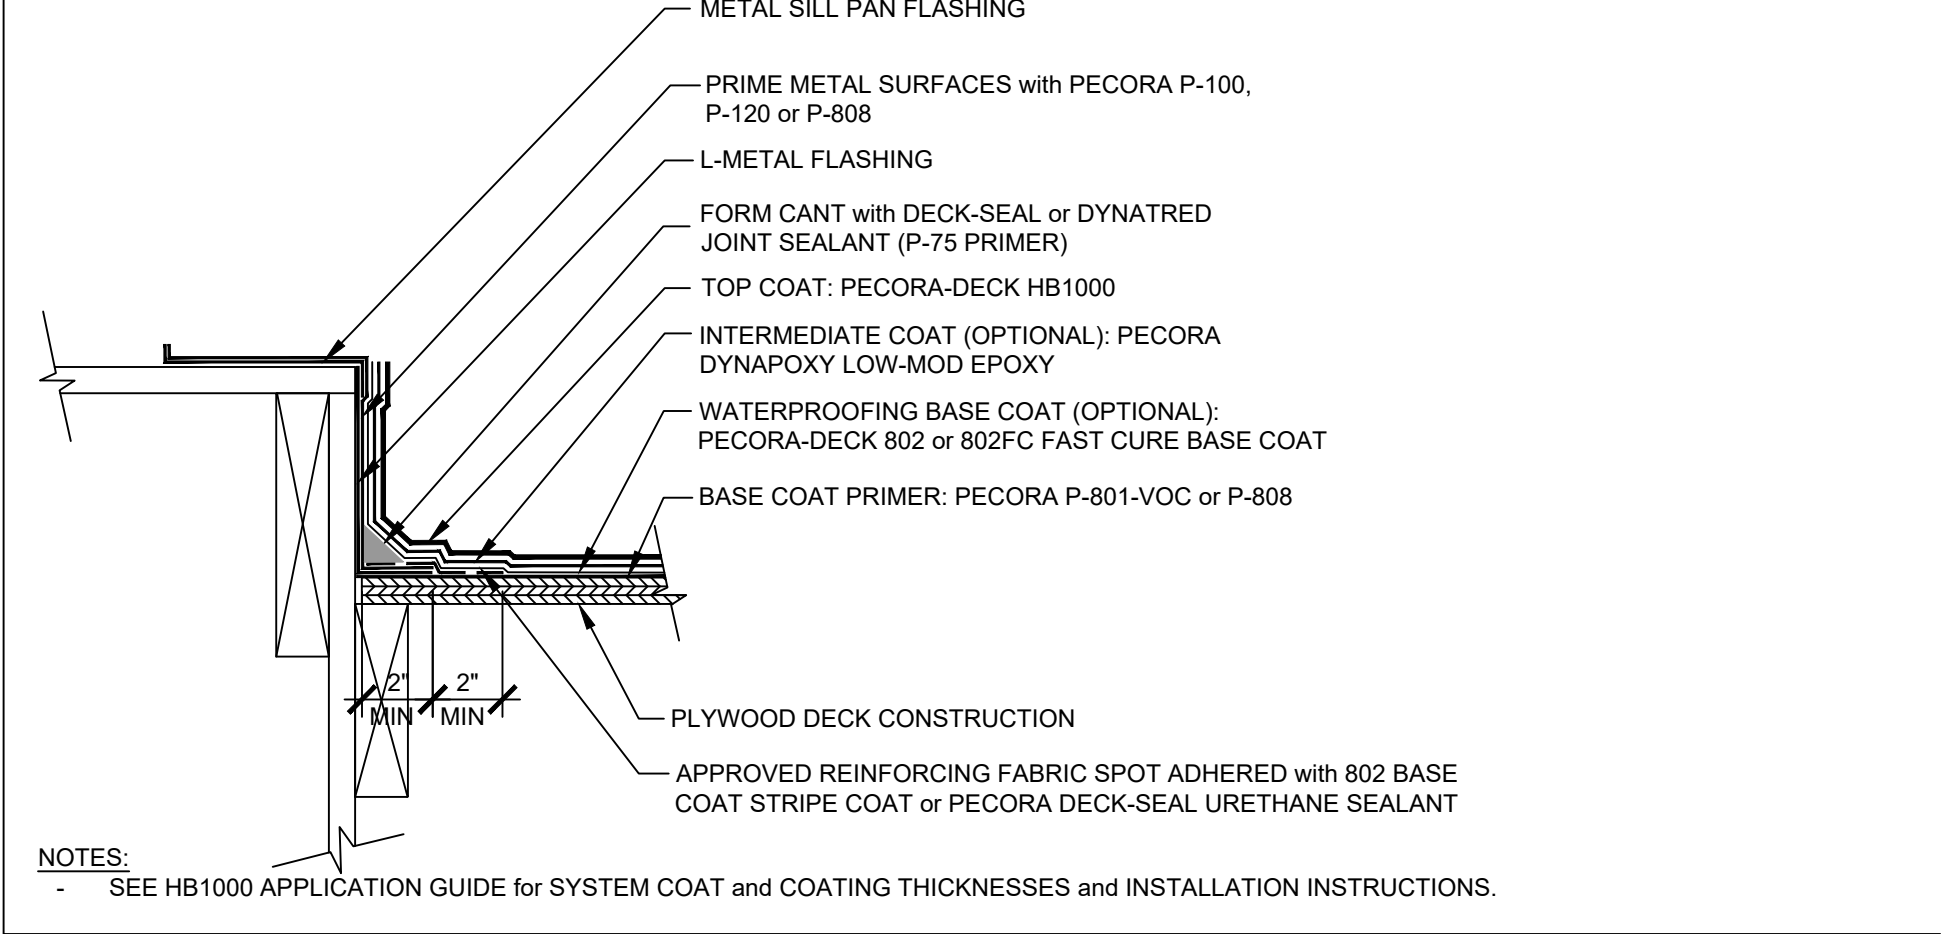

123: PLYWOOD DECK-TO-DECK JOINT

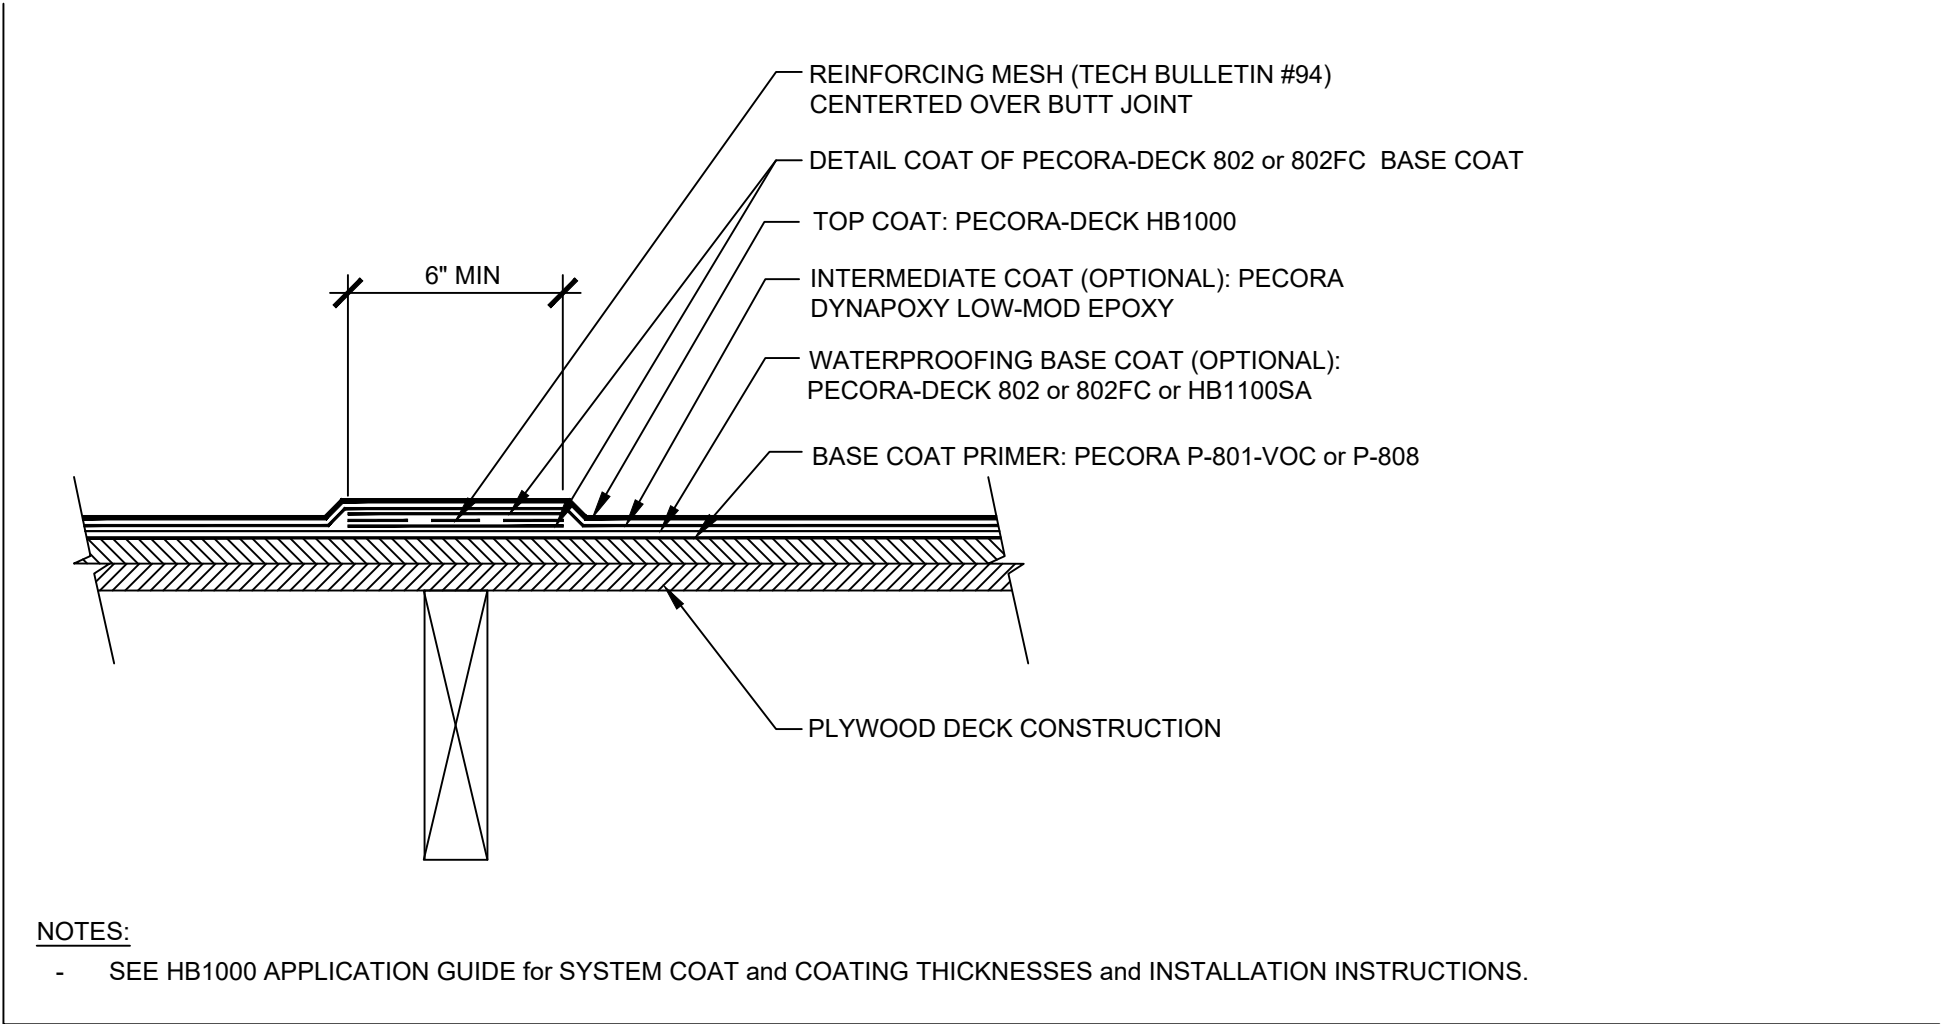

123B: PLYWOOD DRIP EDGE

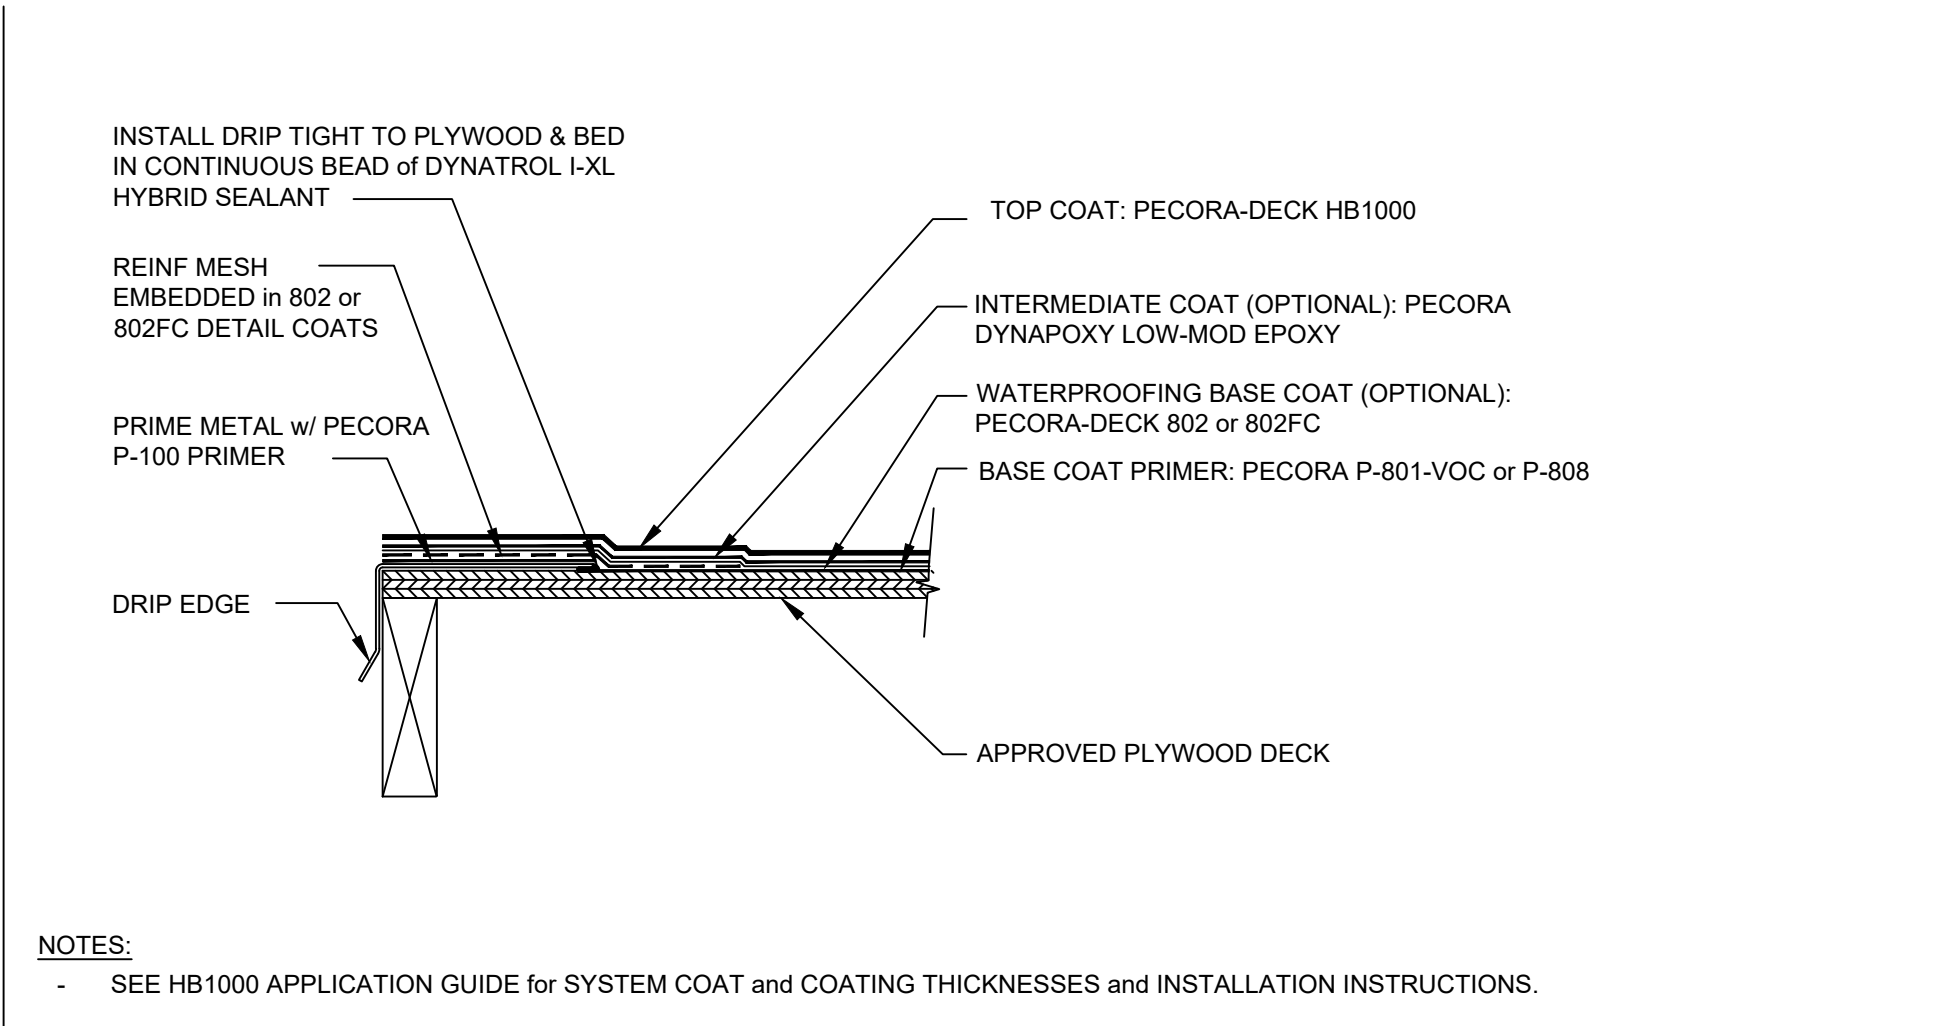

NOTE:

1. SEE PECORA-DECK HB1000 APPLICATION MANUAL for SYSTEM COATS, COATING THICKNESS, AGGREGATE SIZES & INSTALLATION INSTRUCTIONS.
2. COATINGS & COATING THICKNESSES PER SPECIFIED PECORA-DECK HB1000 TRAFFIC COATING SYSTEM.
3. SEAL SHEET METAL LAPS WITH PECORA DYNATROL I-XL SEALANT.
4. PRIME METAL SURFACES WITH PECORA P-808, P-100, OR P-120 PRIMER.
5. SEAL LAPS IN METAL FLASHING WITH PECORA DYNATROL I-XL SEALANT.