




122: PLYWOOD DECK-TO-WALL STATIC JOINT

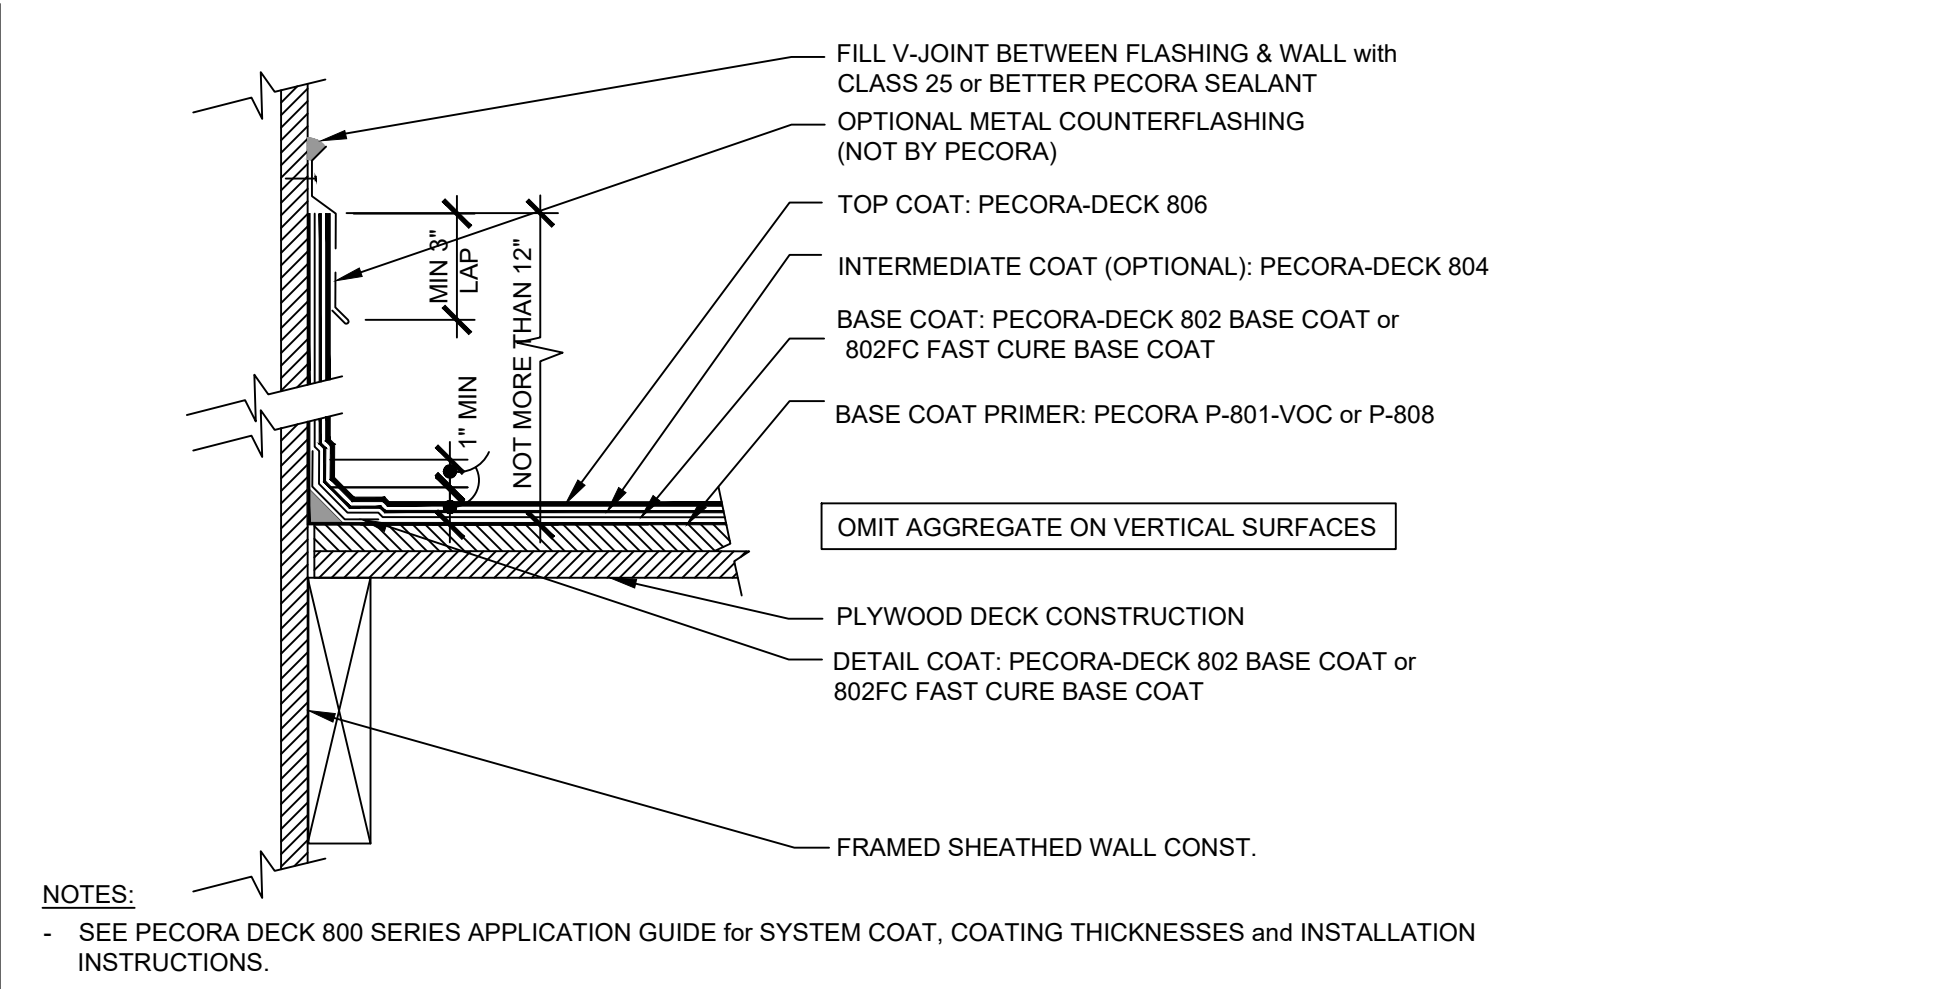


122C: PLYWOOD STAIR TREATMENT

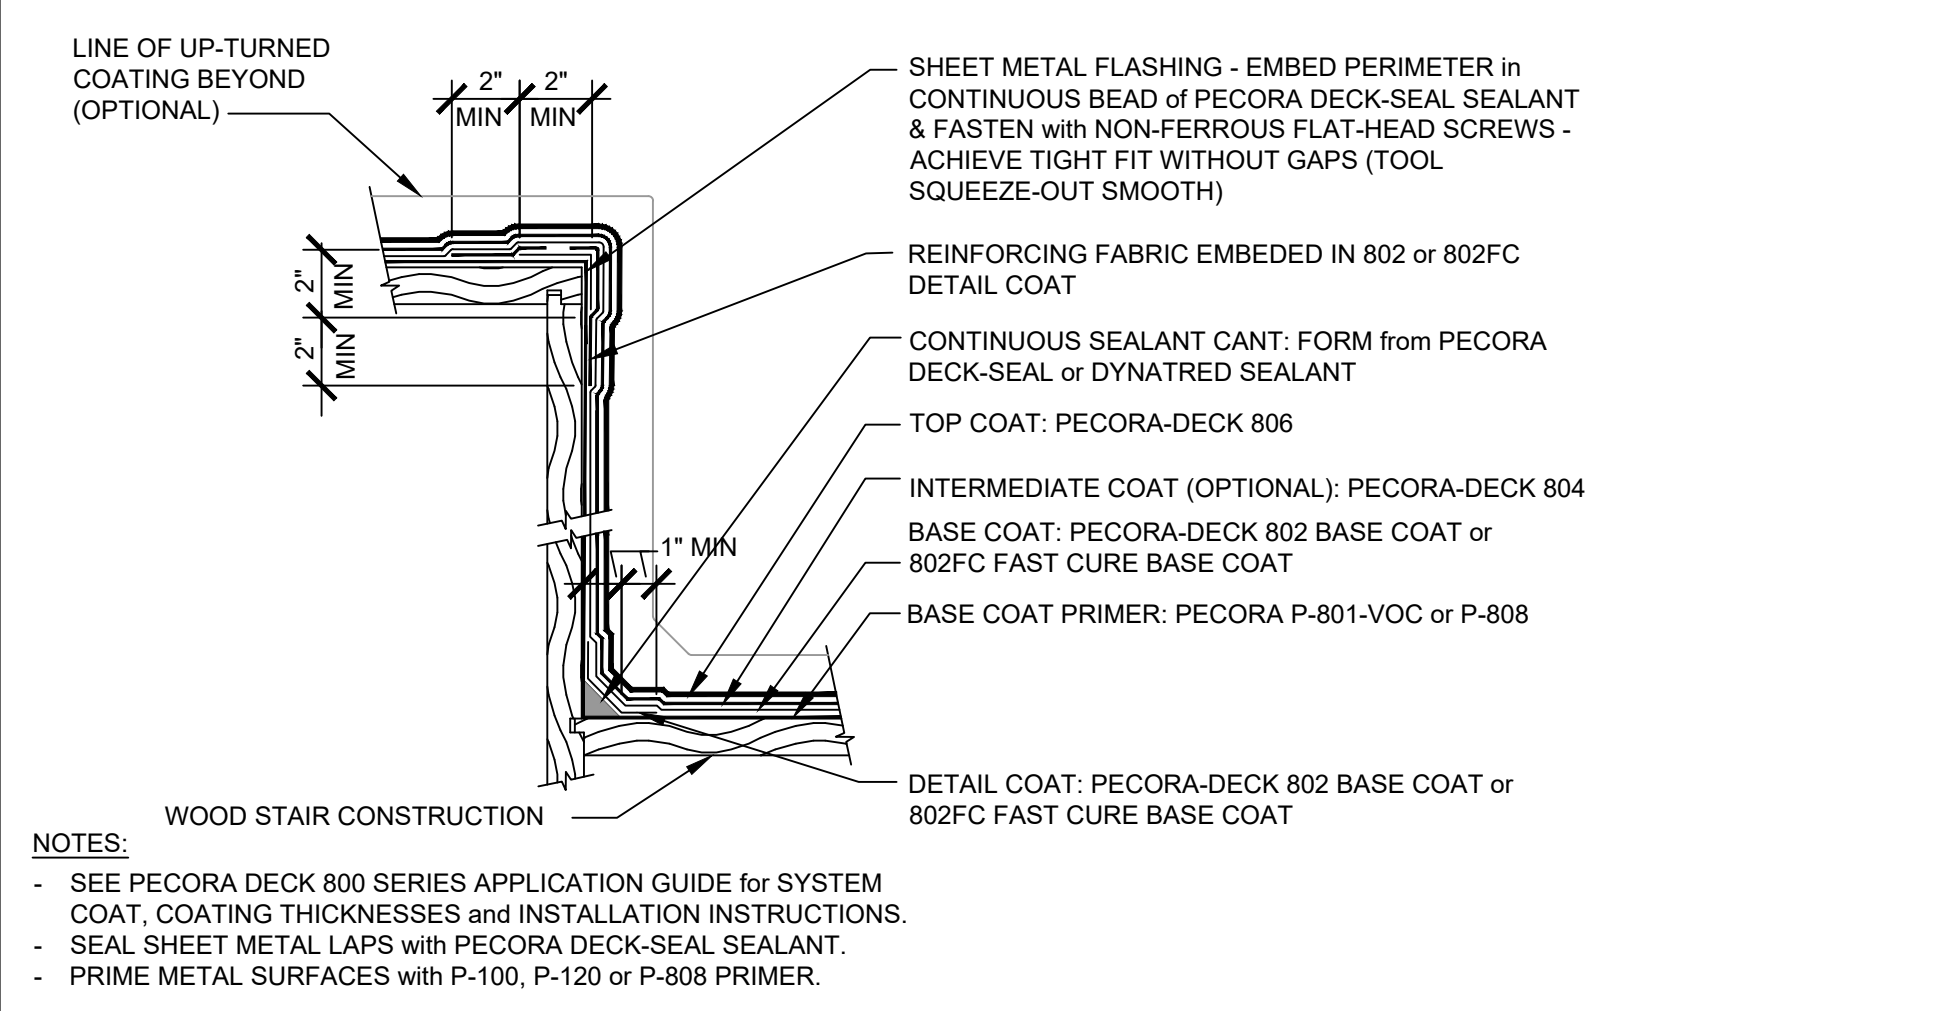


123A: PLYWOOD DECK-TO-DECK JOINT

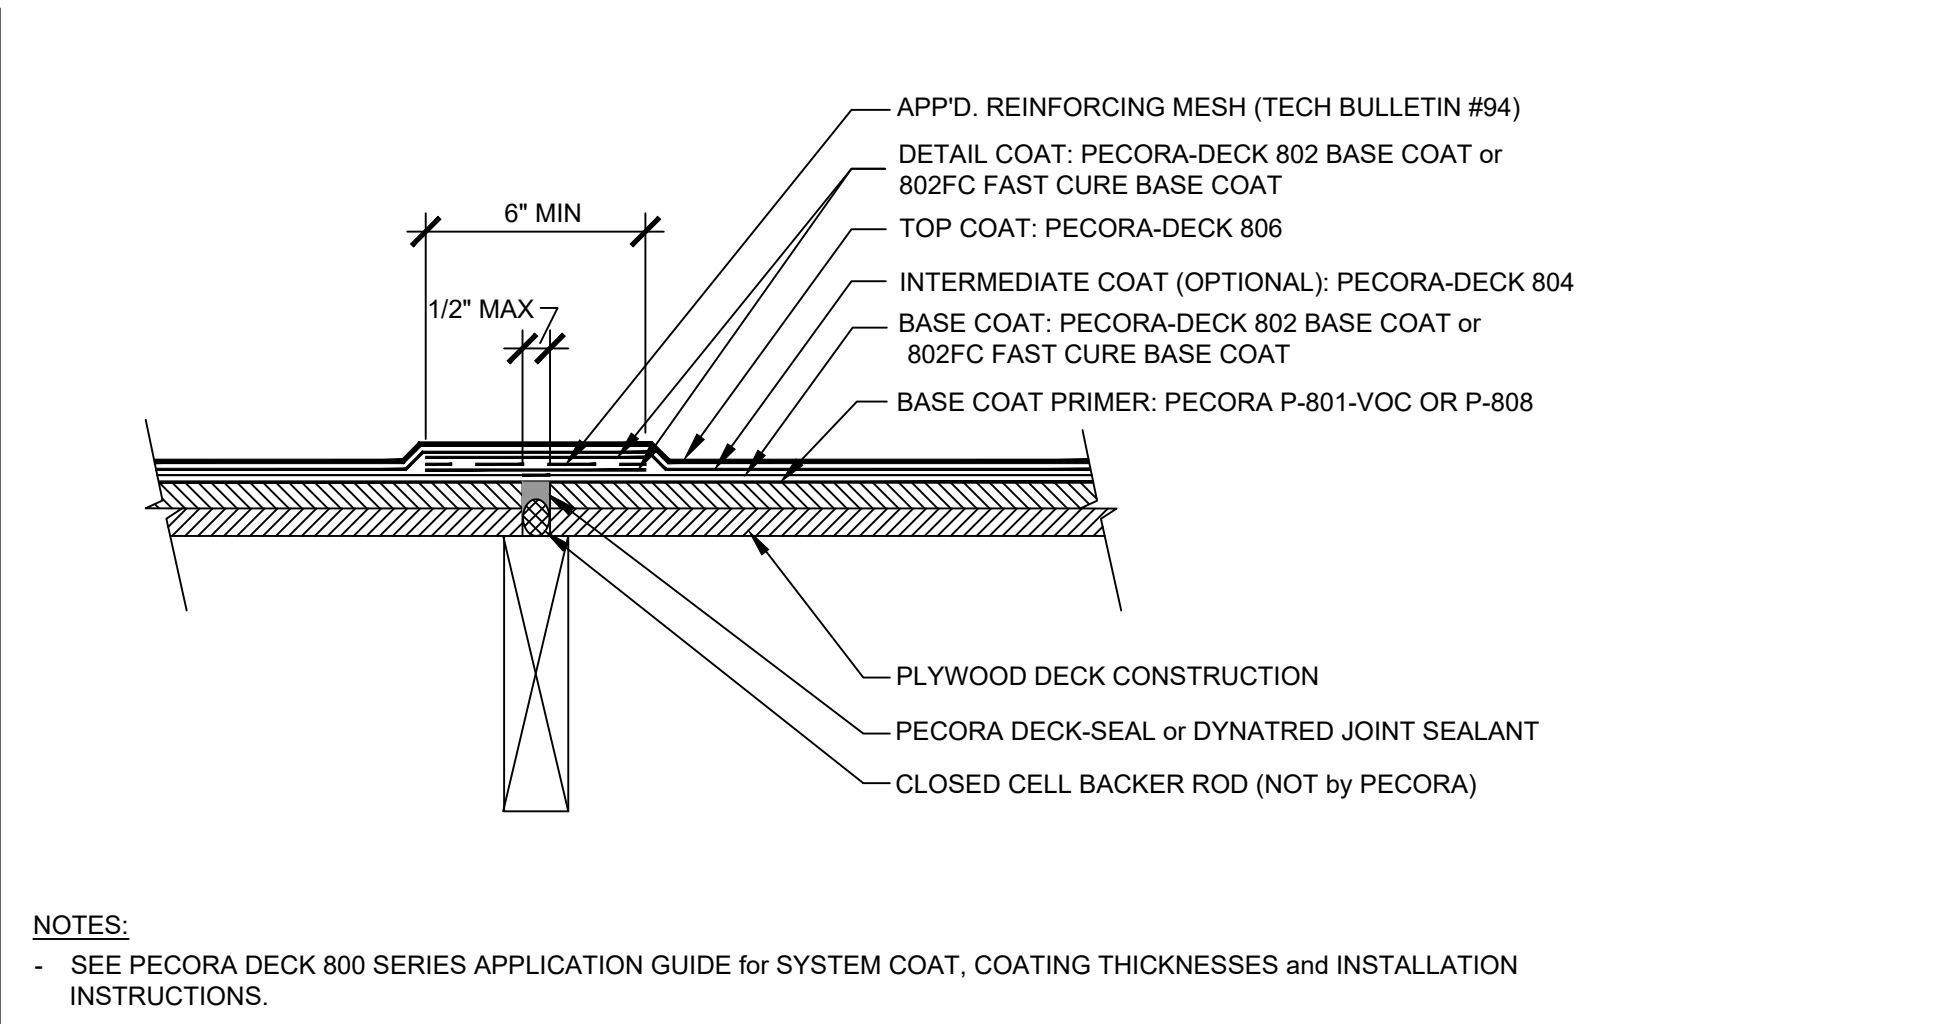


122A: PLYWOOD DECK FLASHING TIE-IN

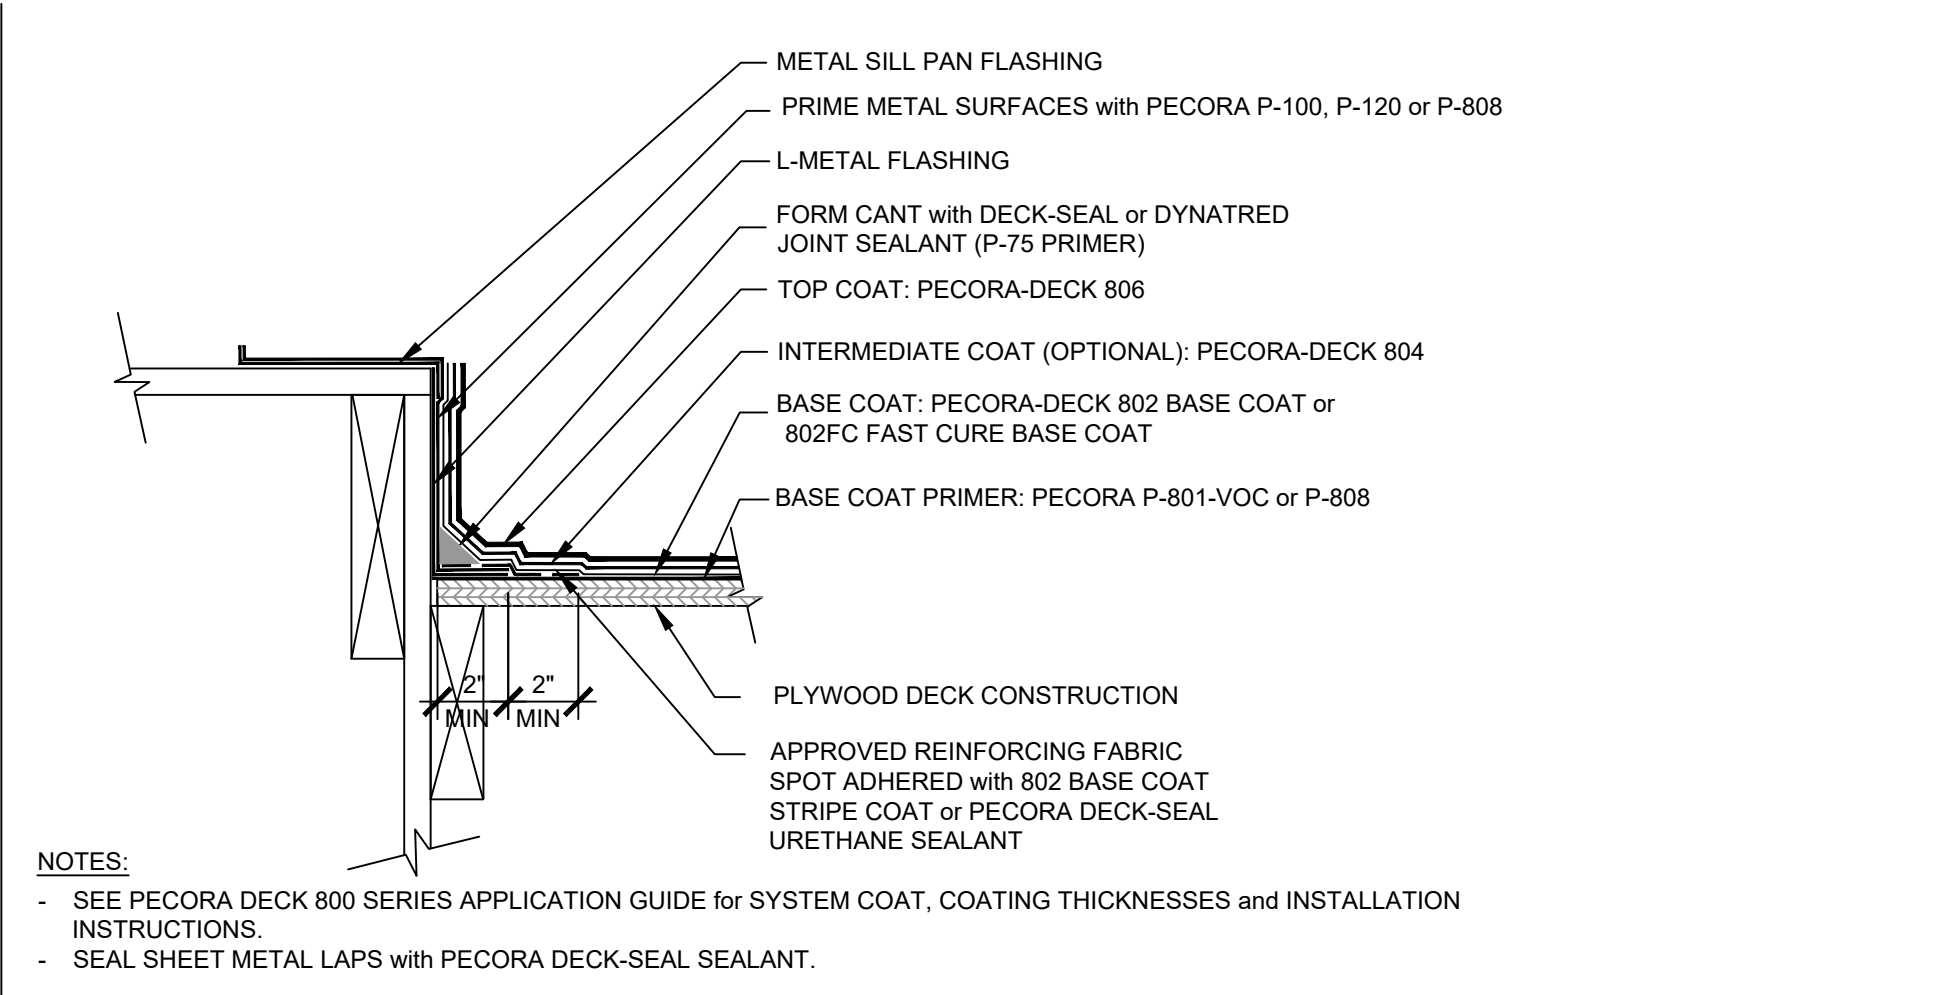

123: PLYWOOD DECK-TO-DECK JOINT

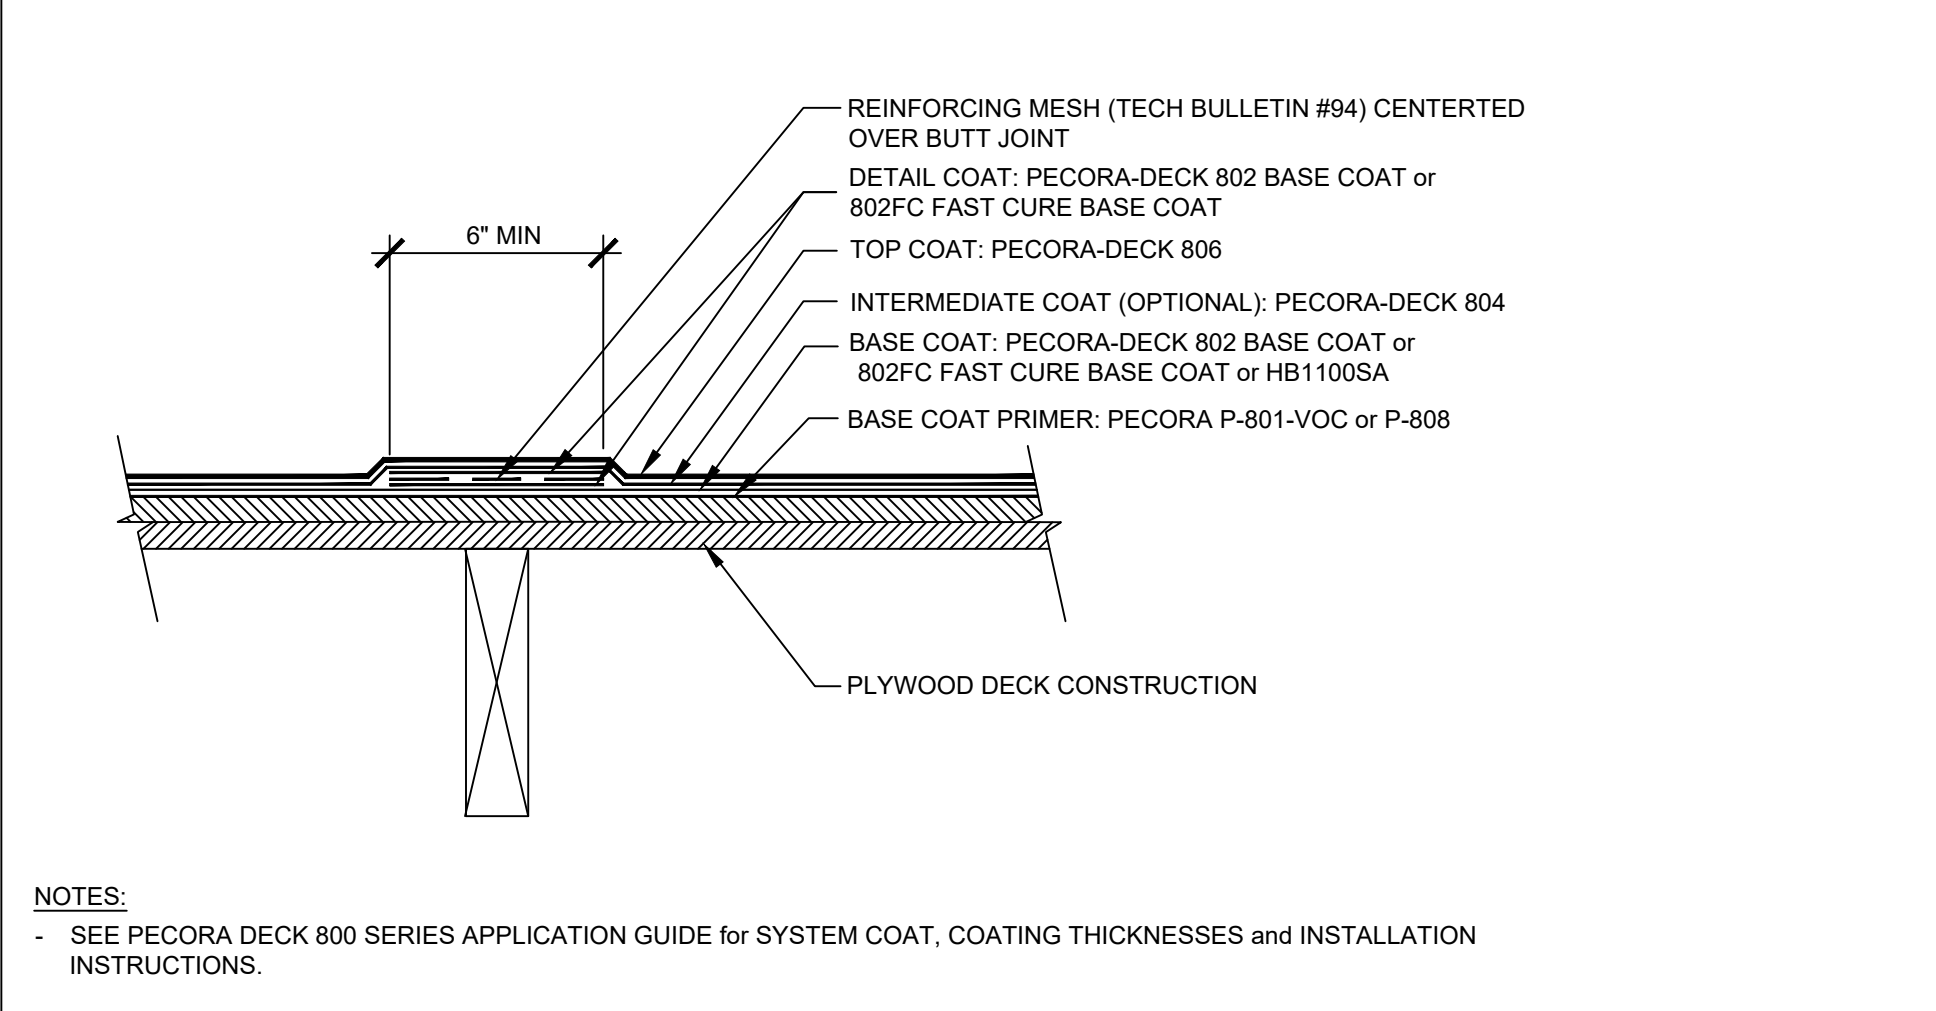

123B: PLYWOOD DRIP EDGE

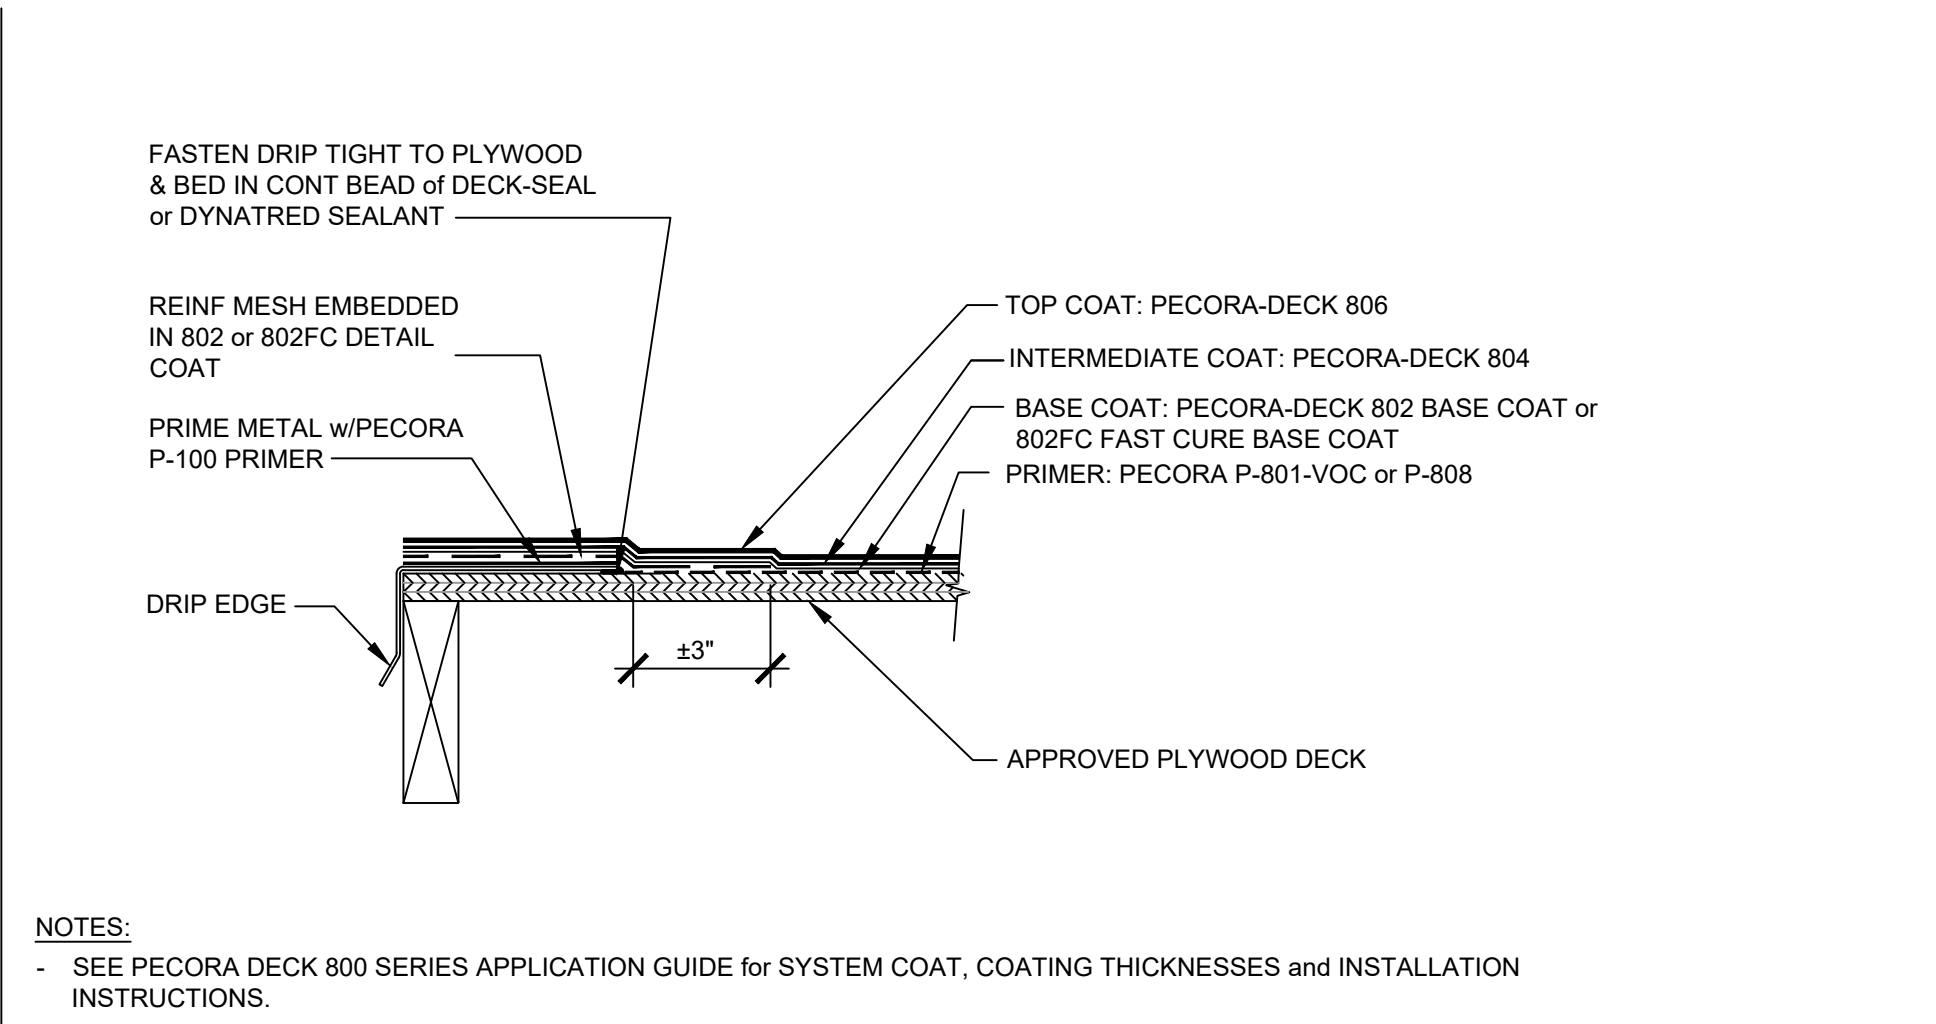

NOTE:

1. SEE PECORA-DECK 800 SERIES APPLICATION MANUAL for SYSTEM COATS, COATING THICKNESSES & AGGREGATE SIZES AND INSTALLATION INSTRUCTIONS.
2. SEAL SHEET METAL LAPS with PECORA DECK-SEAL SEALANT.
3. PRIME METAL SURFACES with PECORA P-100, P-120 or P-808 PRIMER.