


NOTES:

CAULKING & SEALING OF HAIRLINE STATIC CRACKS up to 1/16" WIDE IS NOT REQUIRED.

SEE SPECIFIED PECORA-DECK 800 SERIES TRAFFIC COATING SYSTEM for REQUIRED COATINGS, COATING THICKNESSES & AGGREGATE SIZES.

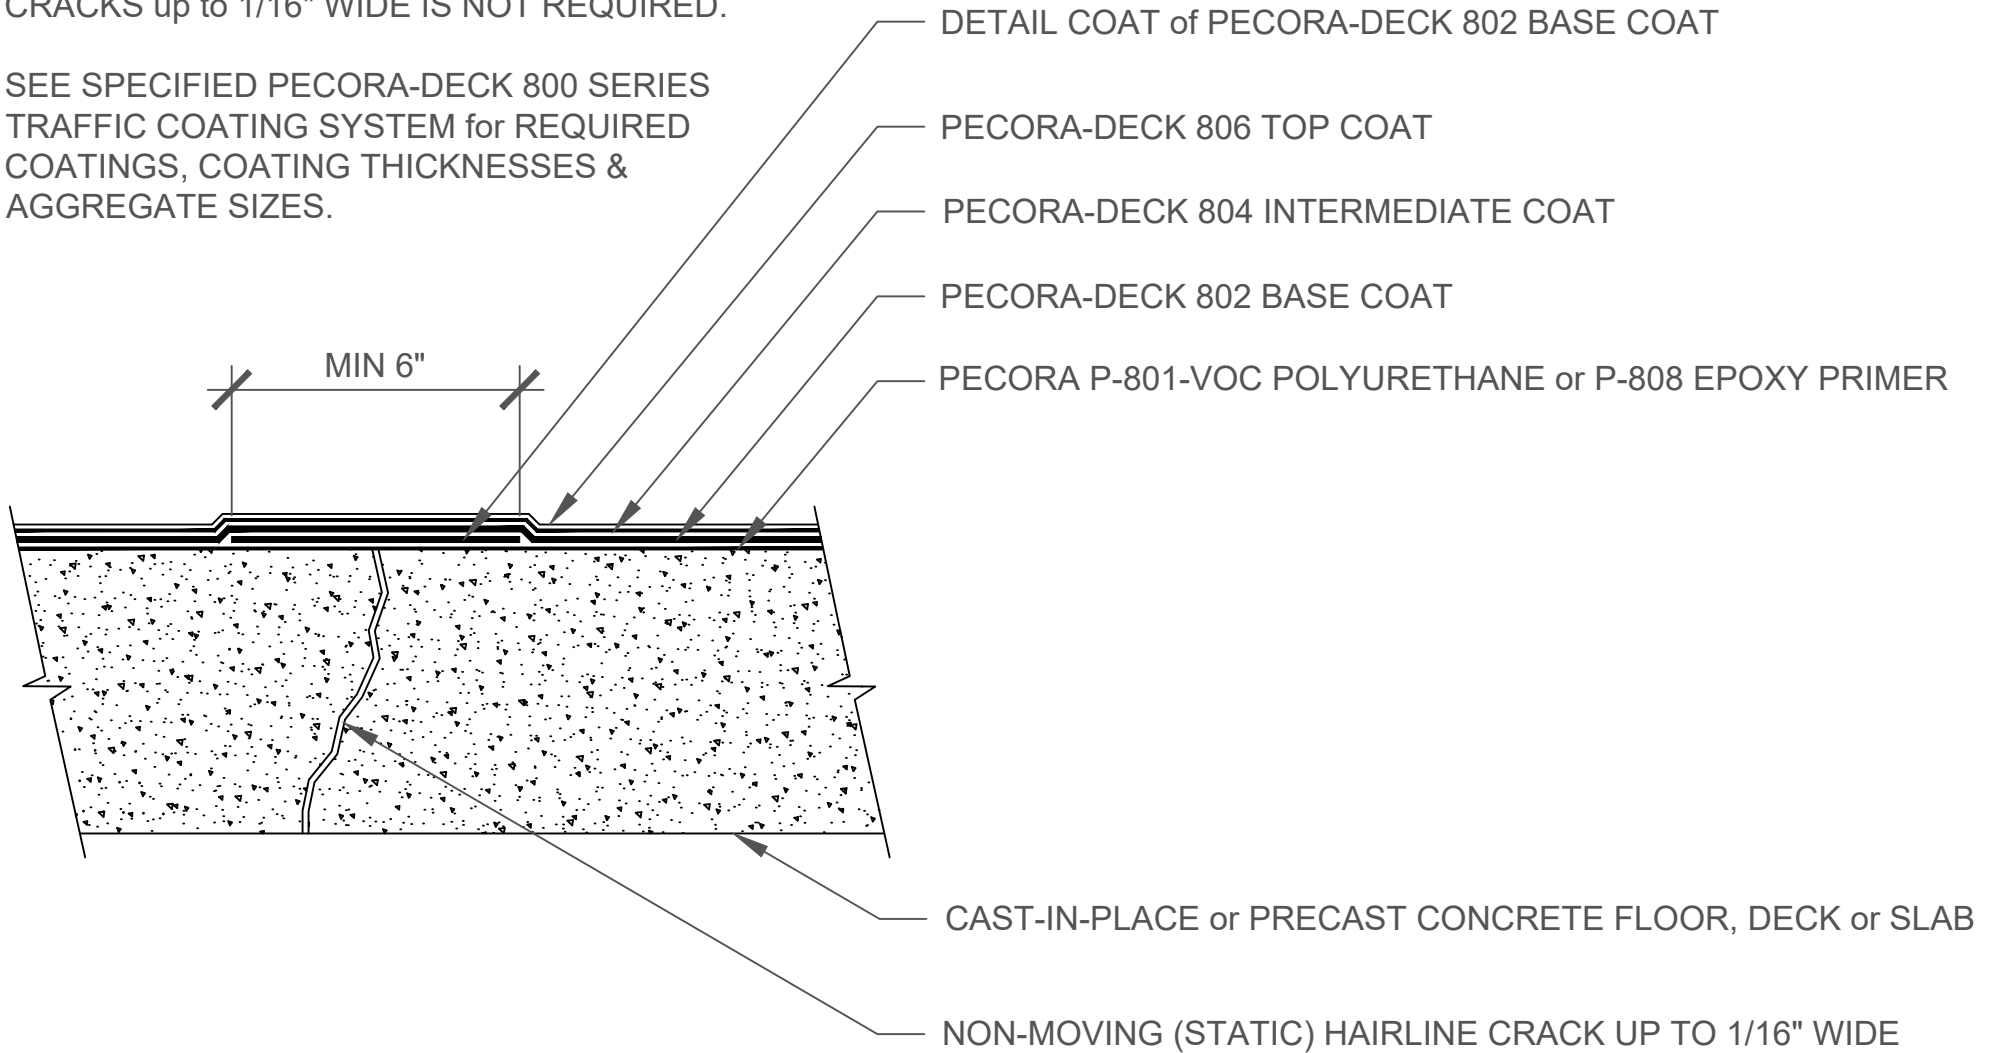

Pecora Corporation is a manufacturer of materials and not a licensed design professional. Details prepared by Pecora are schematic only and are offered as a guide for the convenience of Pecora's customers.

07 18 00 - TRAFFIC COATINGS / B3040 - TRAFFIC BEARING COATINGS
PECORA-DECK 800 SERIES DECK COATING SYSTEM
TREATMENT OF STATIC CRACKS UP TO 1/16"

NO SCALE

REV: 3-2021

DWG NO: PEC-800-101