


CLOSED CELL BACKER ROD &
 PECORA DECK-SEAL or DYNATRED
 TRAFFIC-GRADE POLYURETHANE
 JOINT SEALANT - MAINTAIN 2:1
 SEALANT WIDTH TO DEPTH
 RATIO

SUPPLEMENTARY
 JOINT FILLER or SAFING
 (OPTIONAL)

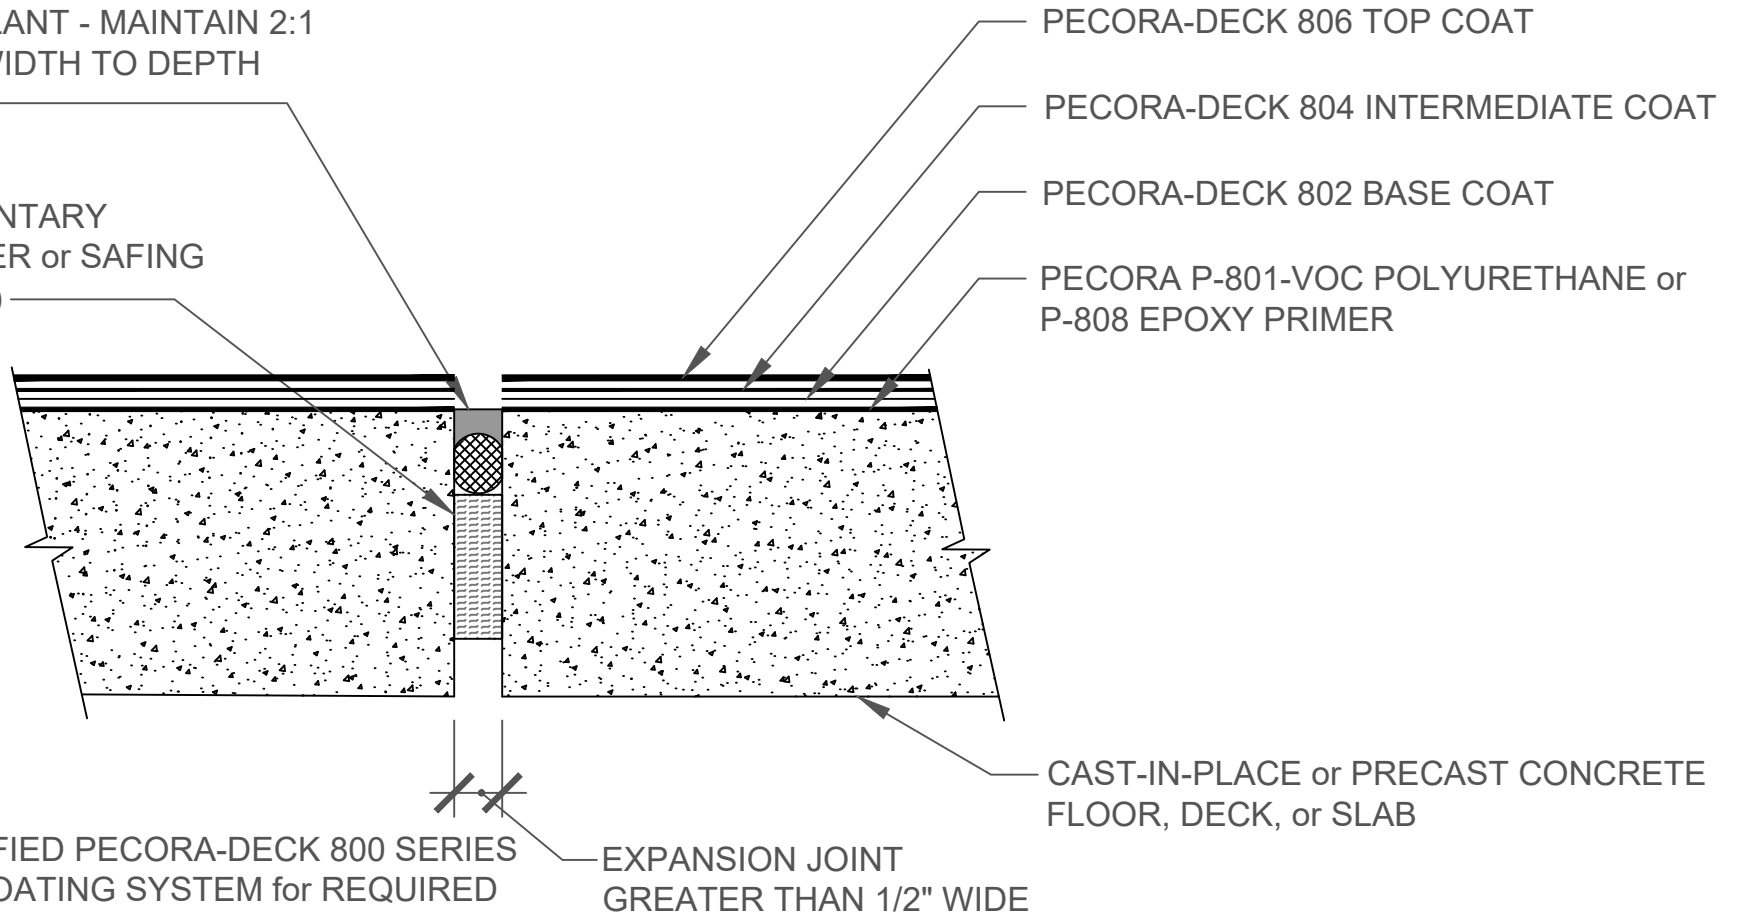

NOTE:
 SEE SPECIFIED PECORA-DECK 800 SERIES
 TRAFFIC COATING SYSTEM for REQUIRED
 COATINGS, COATING THICKNESSES &
 AGGREGATE SIZES.



**PECORA
 CORPORATION®**

Architectural Weatherproofing Products
 U.S.A. • since 1862

Pecora Corporation is a
 manufacturer of materials
 and not a licensed design
 professional. Details
 prepared by Pecora are
 schematic only and are
 offered as a guide for the
 convenience of Pecora's
 customers.

07 18 00 - TRAFFIC COATINGS / B3040 - TRAFFIC BEARING COATINGS
PECORA-DECK 800 SERIES DECK COATING SYSTEM
EXPANSION JOINTS GREATER THAN 1/2" IN WIDTH

NO SCALE

REV: 3-2021

DWG NO: PEC-800-105