


NEW or RESET THRESHOLD OVER
NEWLY COATED SUBSTRATE

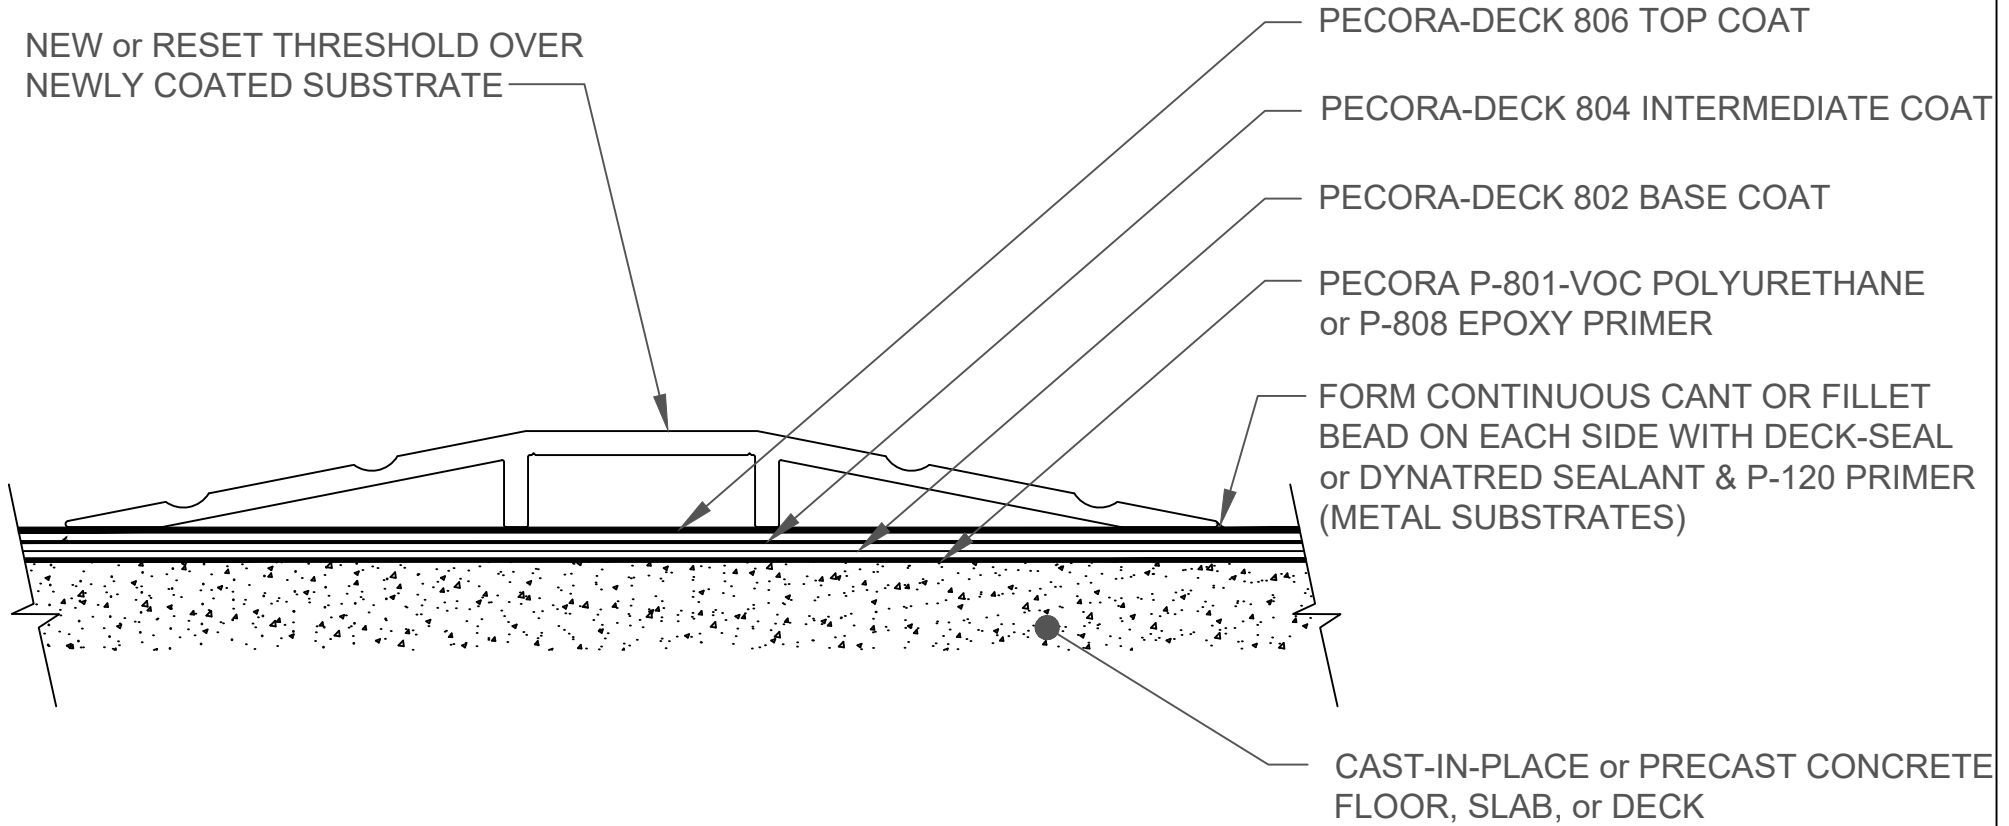

NOTE:

SEE SPECIFIED PECORA-DECK 800 SERIES TRAFFIC COATING SYSTEM for REQUIRED COATINGS, COATING THICKNESSES & AGGREGATE SIZES.



PECORA CORPORATION®

Architectural Weatherproofing Products
U.S.A. • since 1862

Pecora Corporation is a manufacturer of materials and not a licensed design professional. Details prepared by Pecora are schematic only and are offered as a guide for the convenience of Pecora's customers.

07 18 00 - TRAFFIC COATINGS / B3040 - TRAFFIC BEARING COATINGS
**PECORA-DECK 800 SERIES DECK COATING SYSTEM
TREATMENT AT METAL THRESHOLD**

NO SCALE

REV: 3-2021

DWG NO: PEC-800-110