


**NOTE:**

SEE SPECIFIED PECORA-DECK 800 SERIES TRAFFIC COATING SYSTEM for REQUIRED COATINGS, COATING THICKNESSES & AGGREGATE SIZES.

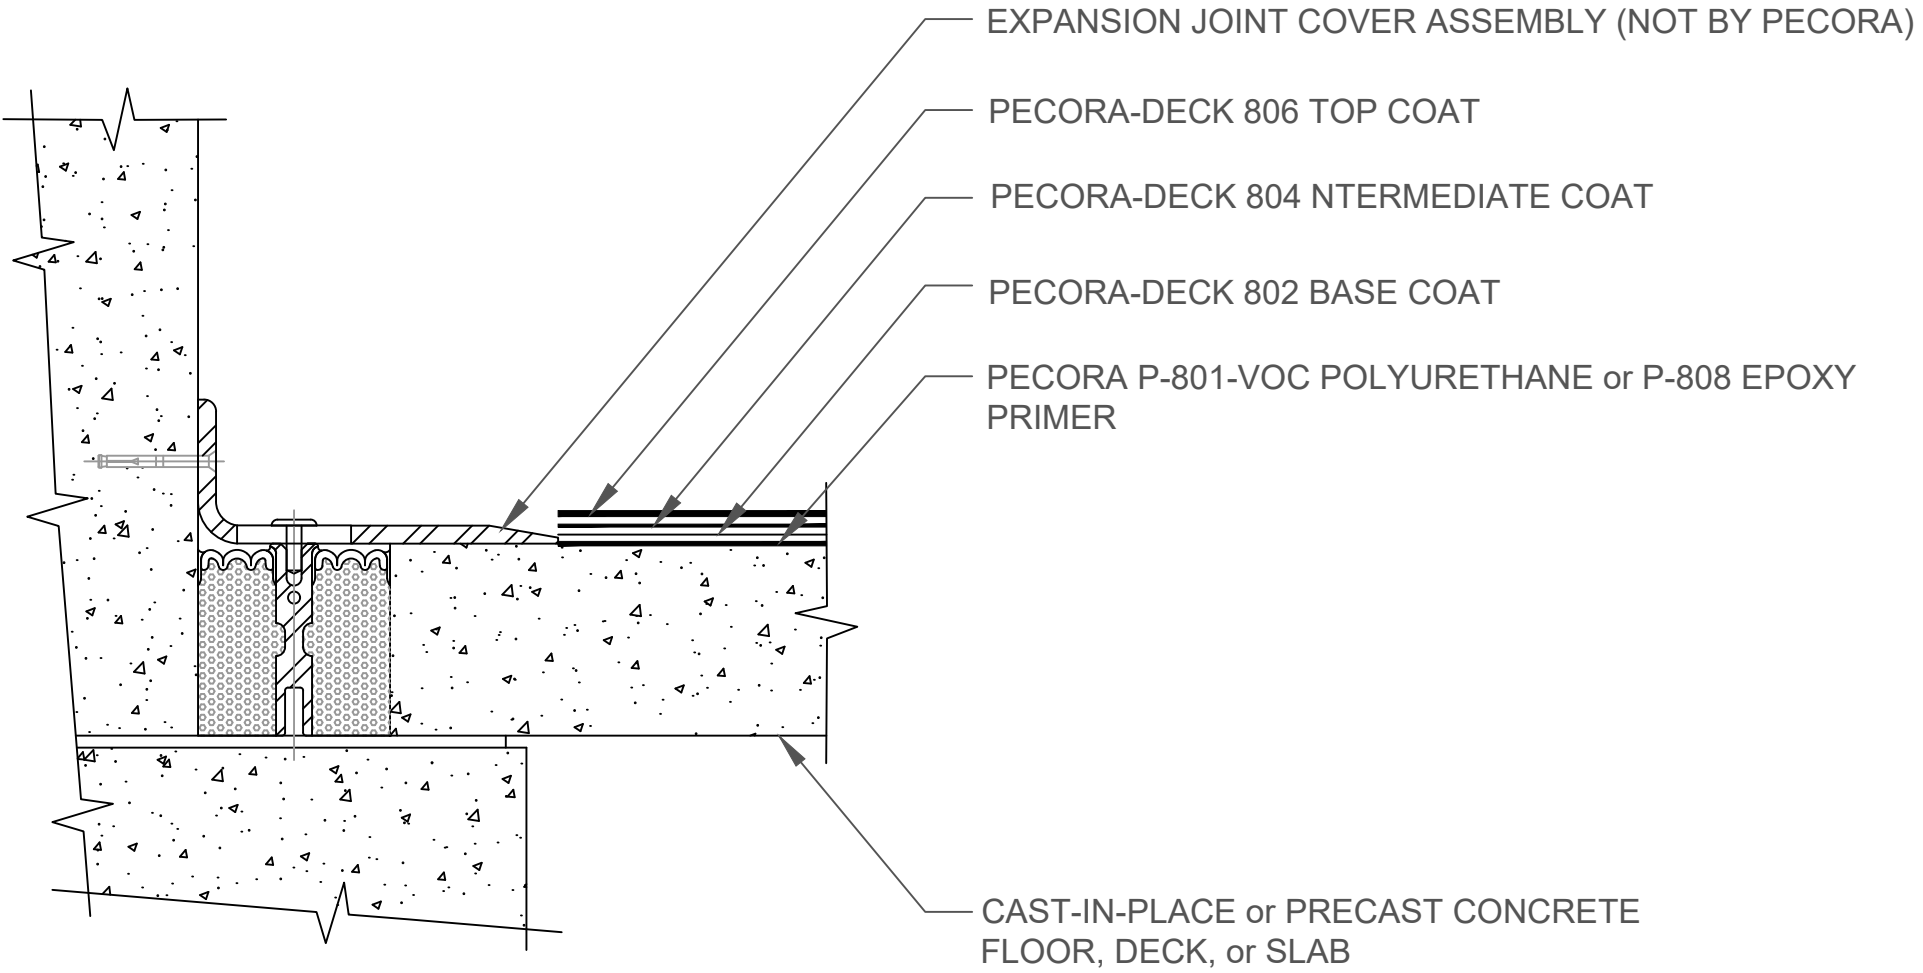

**PECORA CORPORATION®**  
Architectural Weatherproofing Products  
U.S.A. • since 1862

Pecora Corporation is a manufacturer of materials and not a licensed design professional. Details prepared by Pecora are schematic only and are offered as a guide for the convenience of Pecora's customers.

07 18 00 - TRAFFIC COATINGS / B3040 - TRAFFIC BEARING COATINGS  
**PECORA-DECK 800 SERIES DECK COATING SYSTEM  
DECK-TO-WALL EXPANSION JOINT**

NO SCALE	REV: 3-2021	DWG NO: PEC-800-114A
----------	-------------	----------------------