


NOTES:

CAULKING & SEALING OF HAIRLINE STATIC CRACKS up to 1/16" WIDE IS NOT REQUIRED.

COATINGS & COATING THICKNESSES PER SPECIFIED PECORA-DECK HB1000 TRAFFIC COATING SYSTEM.

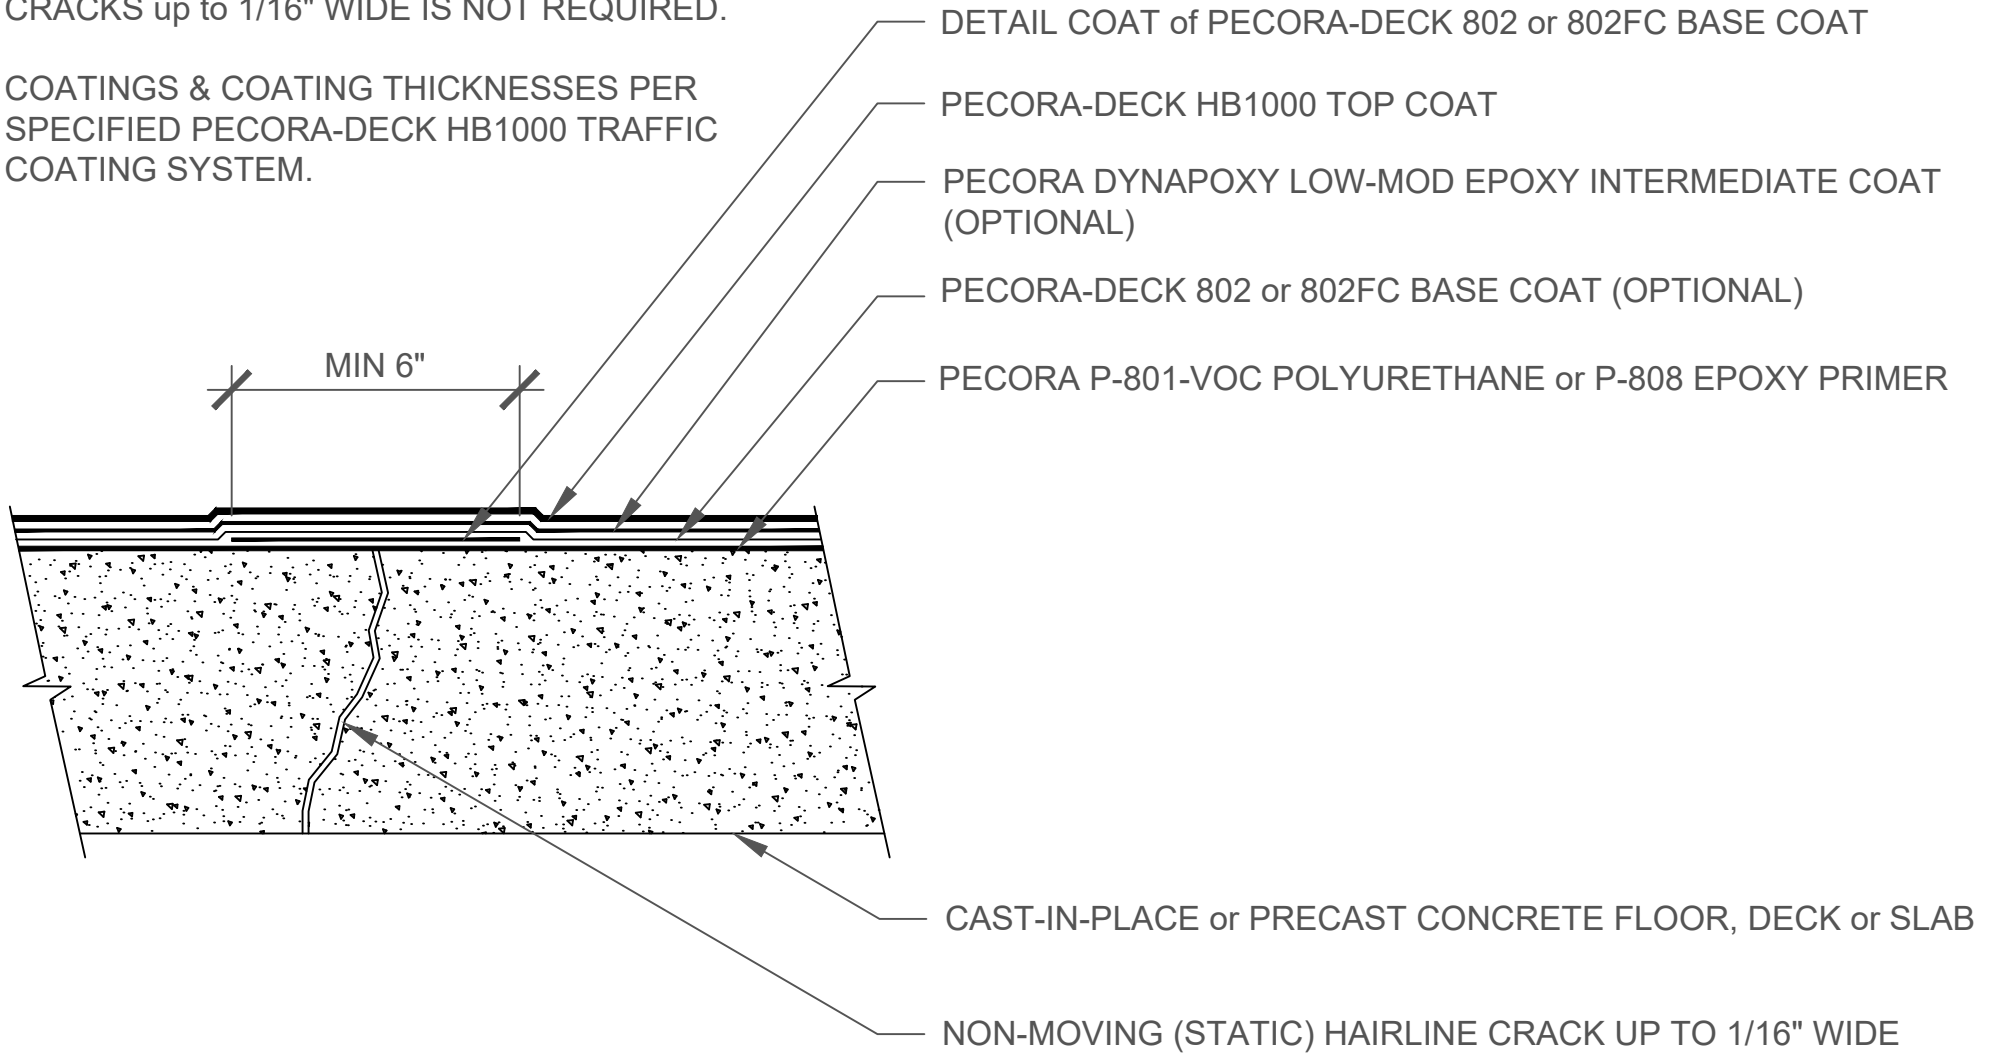

Pecora Corporation is a manufacturer of materials and not a licensed design professional. Details prepared by Pecora are schematic only and are offered as a guide for the convenience of Pecora's customers.

07 18 00 - TRAFFIC COATINGS / B3040 - TRAFFIC BEARING COATINGS  
**PECORA-DECK HB1000 DECK COATING SYSTEM**  
**TREATMENT OF STATIC CRACKS UP TO 1/16"**

NO SCALE

REV: 11-2020

DWG NO: PEC-HB1000-101