


CLOSED CELL BACKER ROD &
 PECORA DECK-SEAL or DYNATRED
 TRAFFIC-GRADE POLYURETHANE
 JOINT SEALANT - MAINTAIN 2:1
 SEALANT WIDTH TO DEPTH
 RATIO

SUPPLEMENTARY
 JOINT FILLER or SAFING
 (OPTIONAL)

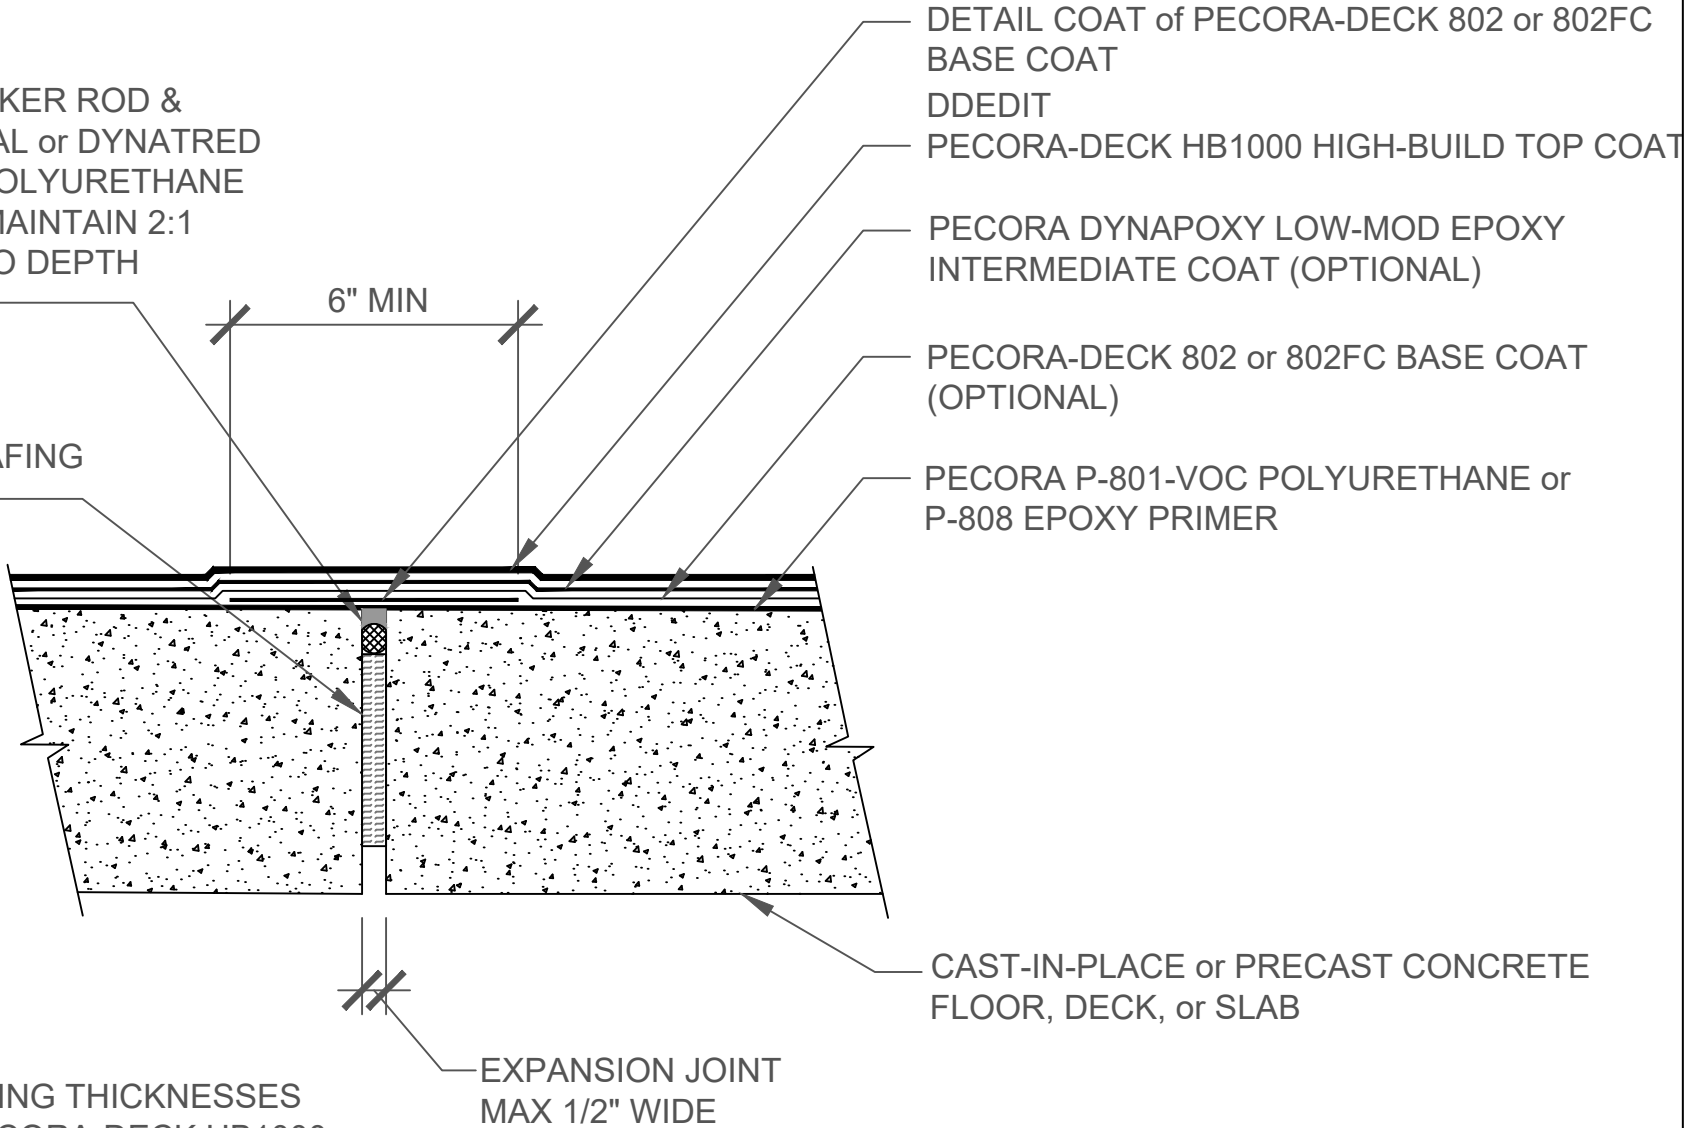

DETAIL COAT of PECORA-DECK 802 or 802FC
 BASE COAT
 DDEDIT
 PECORA-DECK HB1000 HIGH-BUILD TOP COAT
 PECORA DYNAPOXY LOW-MOD EPOXY
 INTERMEDIATE COAT (OPTIONAL)
 PECORA-DECK 802 or 802FC BASE COAT
 (OPTIONAL)
 PECORA P-801-VOC POLYURETHANE or
 P-808 EPOXY PRIMER

NOTE:
 COATINGS & COATING THICKNESSES
 PER SPECIFIED PECORA-DECK HB1000
 TRAFFIC COATING SYSTEM.



PECORA CORPORATION®
 Architectural Weatherproofing Products
 U.S.A. • since 1862

Pecora Corporation is a manufacturer of materials and not a licensed design professional. Details prepared by Pecora are schematic only and are offered as a guide for the convenience of Pecora's customers.

07 18 00 - TRAFFIC COATINGS / B3040 - TRAFFIC BEARING COATINGS
PECORA-DECK HB1000 DECK COATING SYSTEM
 EXPANSION JOINTS UP TO 1/2" IN WIDTH

NO SCALE	REV: 11-2020	DWG NO: PEC-HB1000-104
----------	--------------	------------------------