


NOTE:

COATINGS & COATING THICKNESSES PER SPECIFIED PECORA-DECK HB1000 TRAFFIC COATING SYSTEM.

BOLLARD, POST, PIPE, or OTHER PENETRATING ITEM

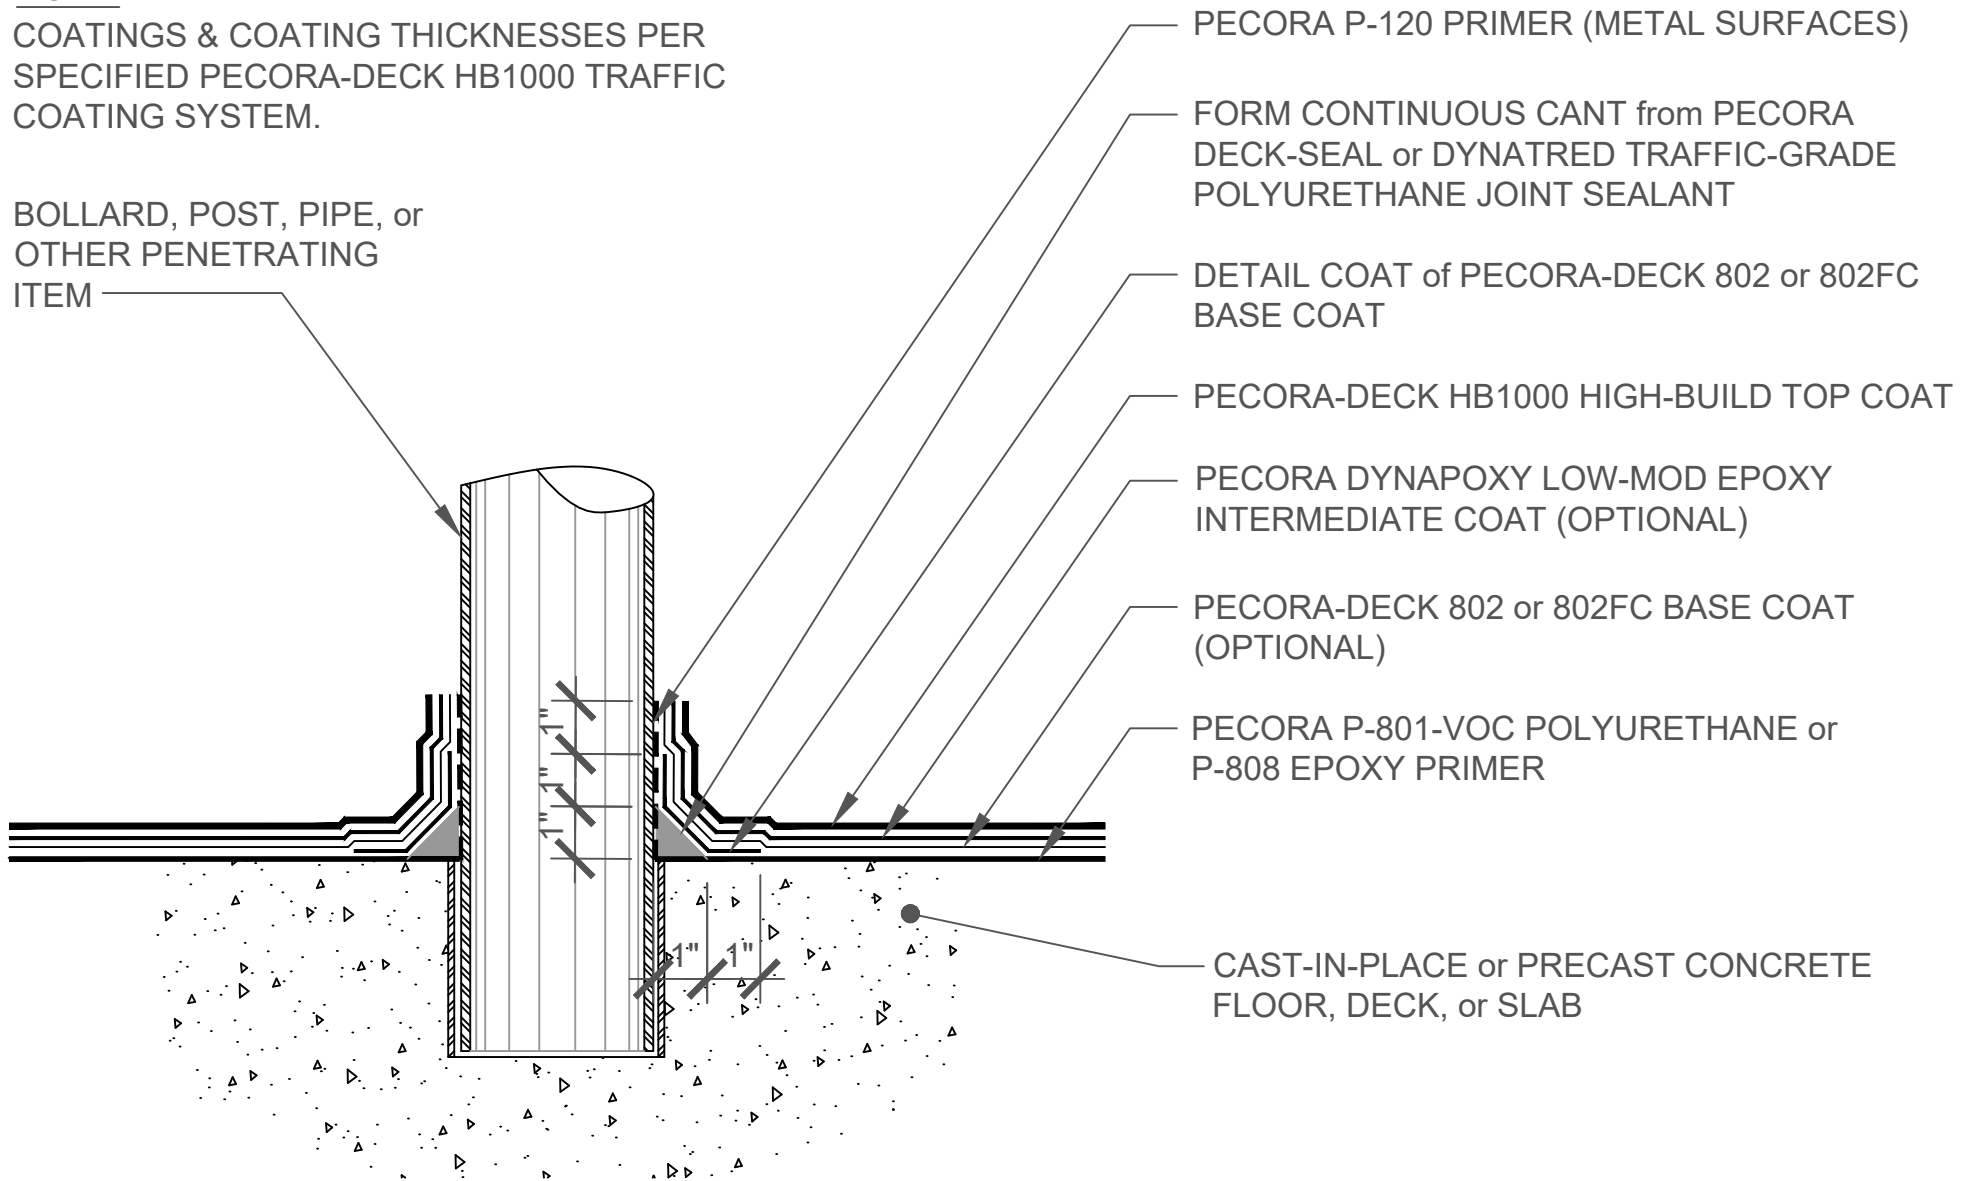

**PECORA CORPORATION®**

Architectural Weatherproofing Products  
U.S.A. • since 1862

Pecora Corporation is a manufacturer of materials and not a licensed design professional. Details prepared by Pecora are schematic only and are offered as a guide for the convenience of Pecora's customers.

07 18 00 - TRAFFIC COATINGS / B3040 - TRAFFIC BEARING COATINGS  
**PECORA-DECK HB1000 DECK COATING SYSTEM**  
**DECK PENETRATION TREATMENT**

NO SCALE

REV: 11-2020

DWG NO: PEC-HB1000-107