

CLEAN VOID & FILL with
PECORA DECK-SEAL or
DYNATRED SEALANT

STEEL ROD(S) BEYOND

PECORA HB1000 HIGH-BUILD
TOP COAT

PECORA DYNAPOXY LOW-MOD
EPOXY INT COAT (OPTIONAL)

PECORA 802 or 802FC BASE
COAT (OPTIONAL)


DETAIL COAT of 802 or 802FC
(OPTIONAL w/FULL BASE COAT)

PECORA DECK-SEAL or
DYNATRED SNT (P-75 PRIMER)

PECORA P-801-VOC URETHANE
or P-808 EPOXY PRIMER

1"
MIN

CAST-IN-PLACE or PRECAST
CONCRETE FLOOR, SLAB, or
DECK

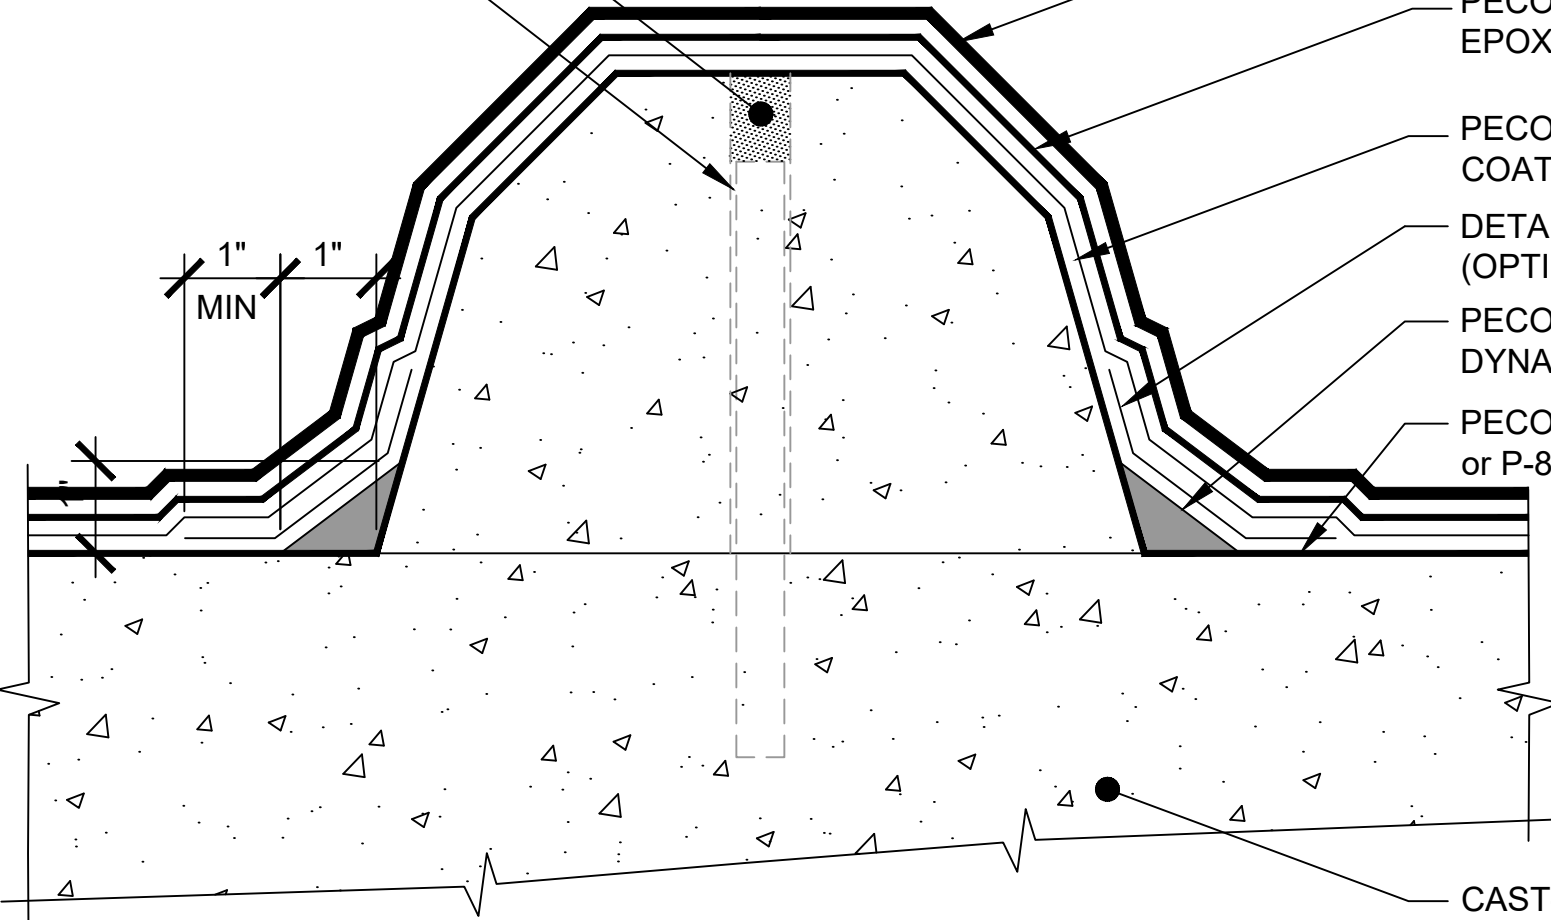

**PECORA
CORPORATION**

Architectural Weatherproofing Products
U.S.A. • since 1862

Pecora Corporation is a manufacturer of materials and not a licensed design professional. Details prepared by Pecora are schematic only and are offered as a guide for the convenience of Pecora's customers.

07 18 00 - TRAFFIC COATINGS / B3040 - TRAFFIC BEARING COATINGS
**PECORA-DECK HB1000 DECK COATING SYSTEM
TREATMENT AT PARKING BUMPER**

NO SCALE

REV. 11-2020

DWG NO.: PEC-DT-HB1000-112