


NOTE: CAULKING & SEALING OF HAIRLINE STATIC CRACKS UP TO 1/16" WIDE IS NOT REQUIRED.

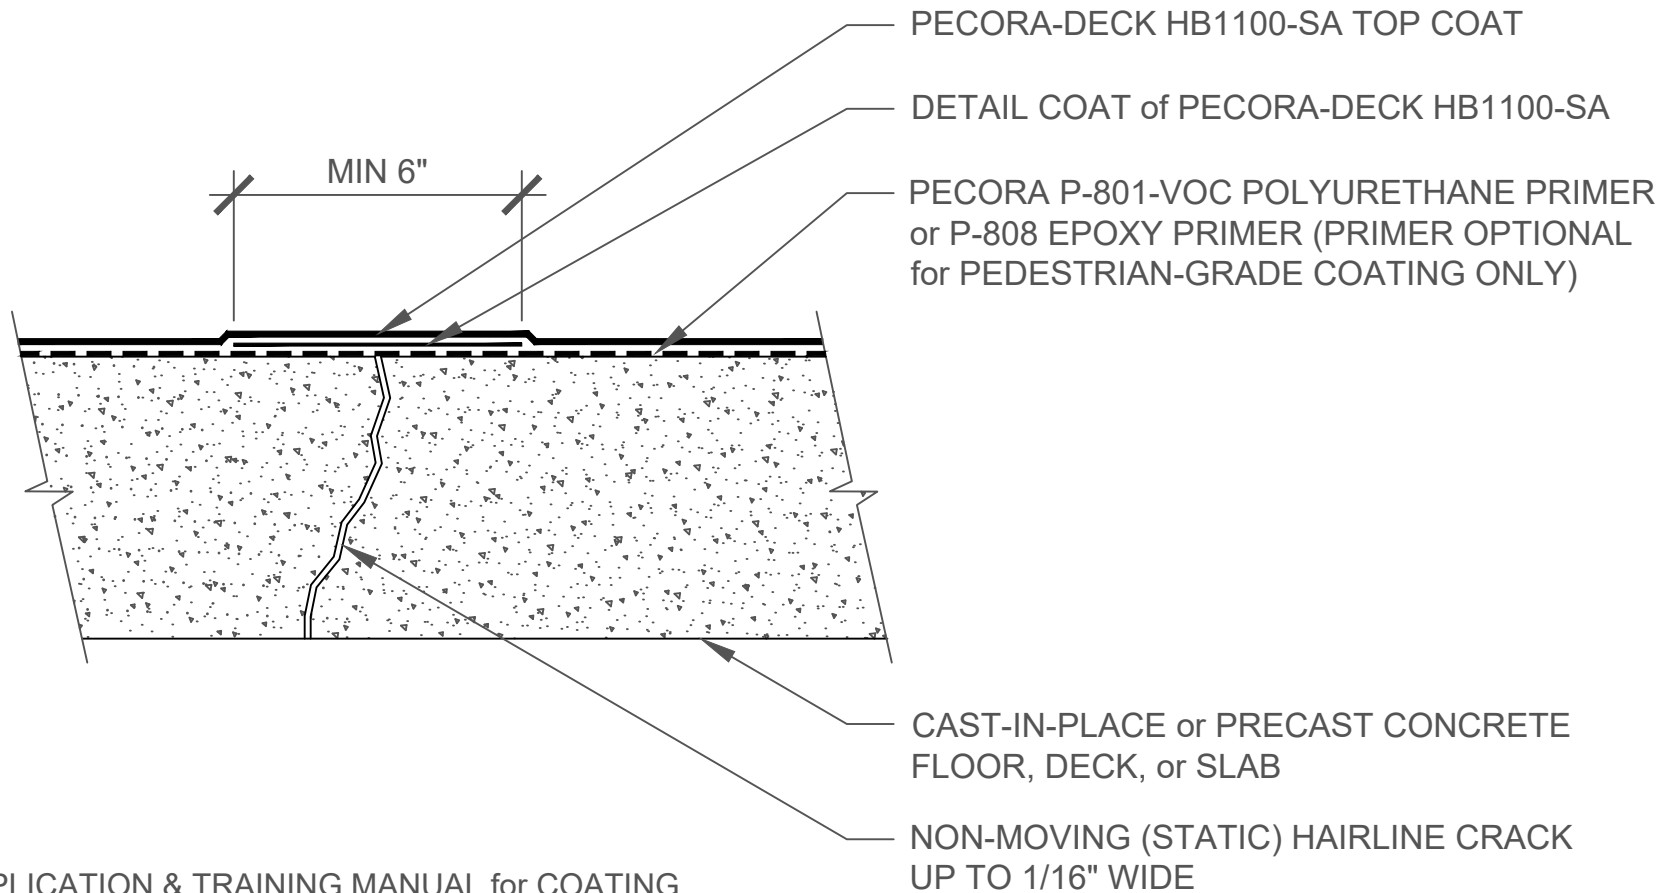

NOTE:  
SEE HB1100-SA APPLICATION & TRAINING MANUAL for COATING  
SYSTEM THICKNESSES & FULL INSTALLATION INSTRUCTIONS.



**PECORA  
CORPORATION®**

Architectural Weatherproofing Products  
U.S.A. • since 1862

Pecora Corporation is a manufacturer of materials and not a licensed design professional. Details prepared by Pecora are schematic only and are offered as a guide for the convenience of Pecora's customers.

07 18 00 - TRAFFIC COATINGS / B3040 - TRAFFIC BEARING COATINGS  
**PECORA-DECK HB1100-SA ONE-STEP TRAFFIC COATING  
TREATMENT OF STATIC CRACKS UP TO 1/16"**

NO SCALE

REV: 02/2024

DWG NO: PEC-HB1100SA-101