


ROUT OR FORM 1/2" X 1/2" JOINT AROUND DRAIN.  
 EXTEND PRIMER & COATINGS ONTO SIDE of JOINT &  
 FILL with PECORA DECK-SEAL OR DYNATRED JOINT  
 SEALANT

BOND BREAKER TAPE - NOT  
 REQUIRED FOR NON-MOVING  
 JOINTS

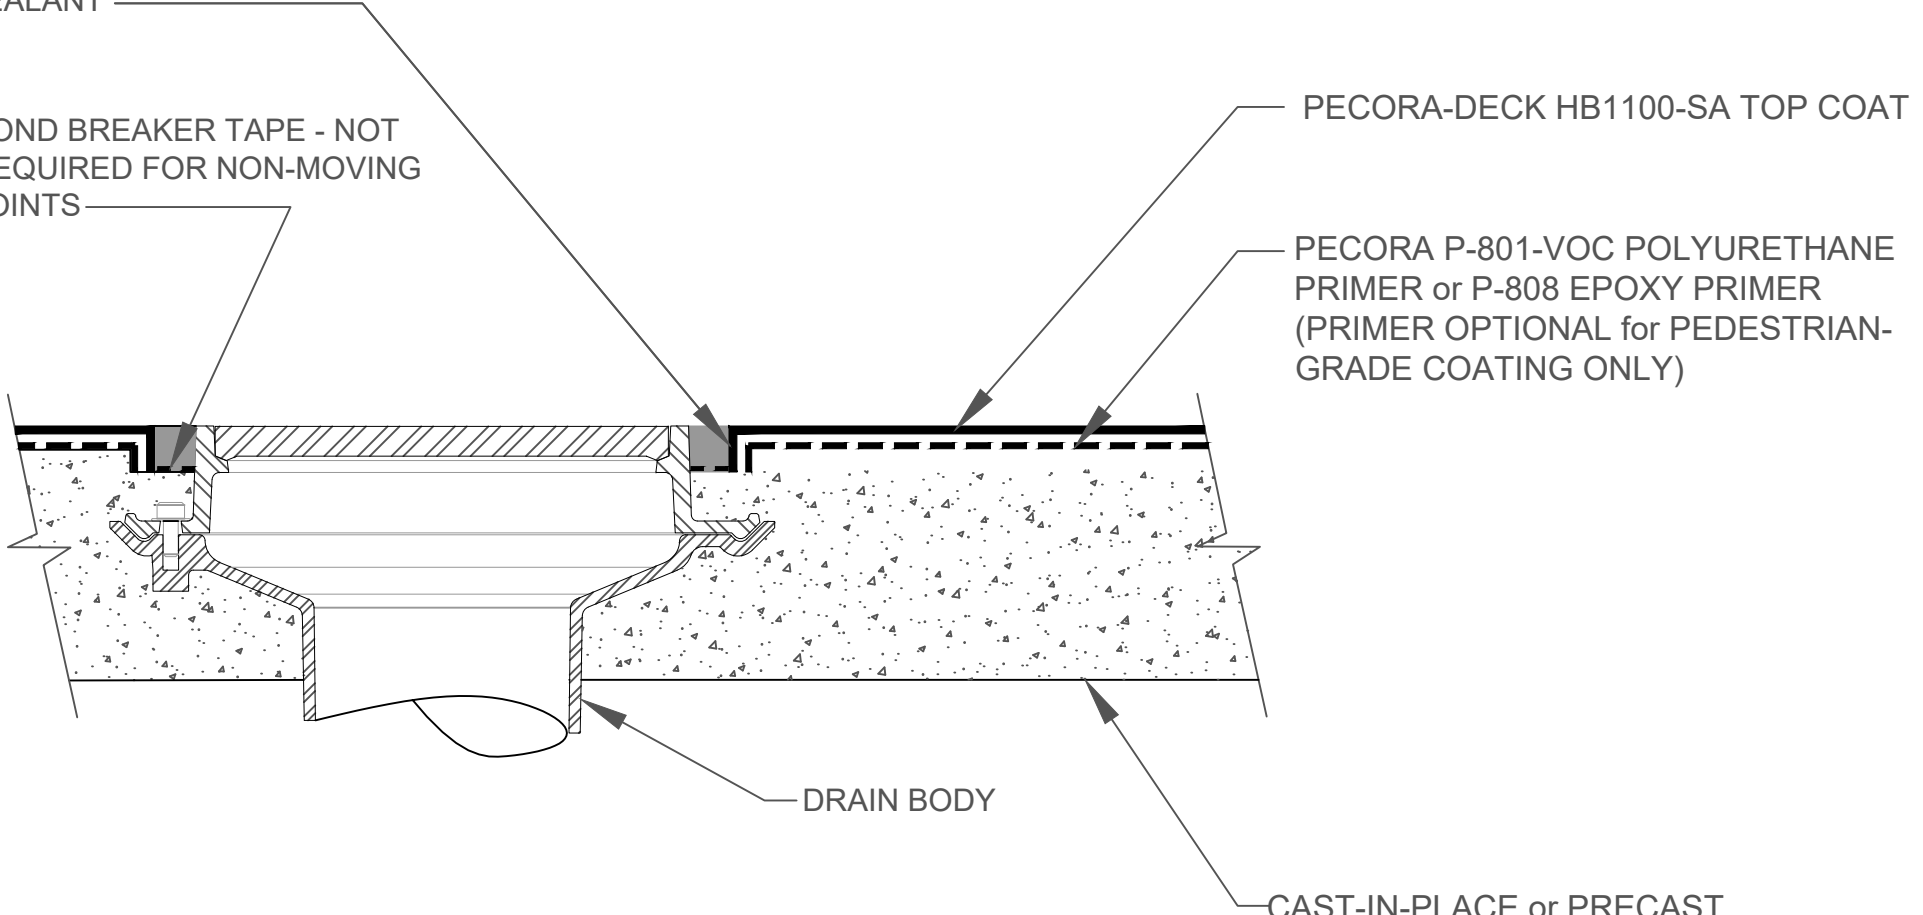

PECORA-DECK HB1100-SA TOP COAT

PECORA P-801-VOC POLYURETHANE  
 PRIMER or P-808 EPOXY PRIMER  
 (PRIMER OPTIONAL for PEDESTRIAN-  
 GRADE COATING ONLY)

DRAIN BODY

CAST-IN-PLACE or PRECAST  
 CONCRETE FLOOR, DECK, or SLAB

NOTE:  
 SEE HB1100-SA APPLICATION & TRAINING MANUAL for COATING  
 SYSTEM THICKNESSES & FULL INSTALLATION INSTRUCTIONS.



**PECORA CORPORATION®**  
 Architectural Weatherproofing Products  
 U.S.A. • since 1862

Pecora Corporation is a manufacturer of materials and not a licensed design professional. Details prepared by Pecora are schematic only and are offered as a guide for the convenience of Pecora's customers.

07 18 00 - TRAFFIC COATINGS / B3040 - TRAFFIC BEARING COATINGS  
**PECORA-DECK HB1100-SA ONE-STEP TRAFFIC COATING**  
**KEY JOINT AROUND FLOOR DRAIN**

NO SCALE	REV: 02-2024	DWG NO: PEC-HB1100SA-109
----------	--------------	--------------------------