


CLEAN VOID & FILL with
PECORA DECK-SEAL or
DYNATRED SEALANT

STEEL ROD(S) BEYOND

PECORA-DECK HB1100-SA
TOP COAT (VEHICULAR-GRADE
COATING)

PECORA P-801-VOC
POLYURETHANE or P-808
PRIMER

PECORA DECK-SEAL or
DYNATRED SEALANT (with P-75
PRIMER)

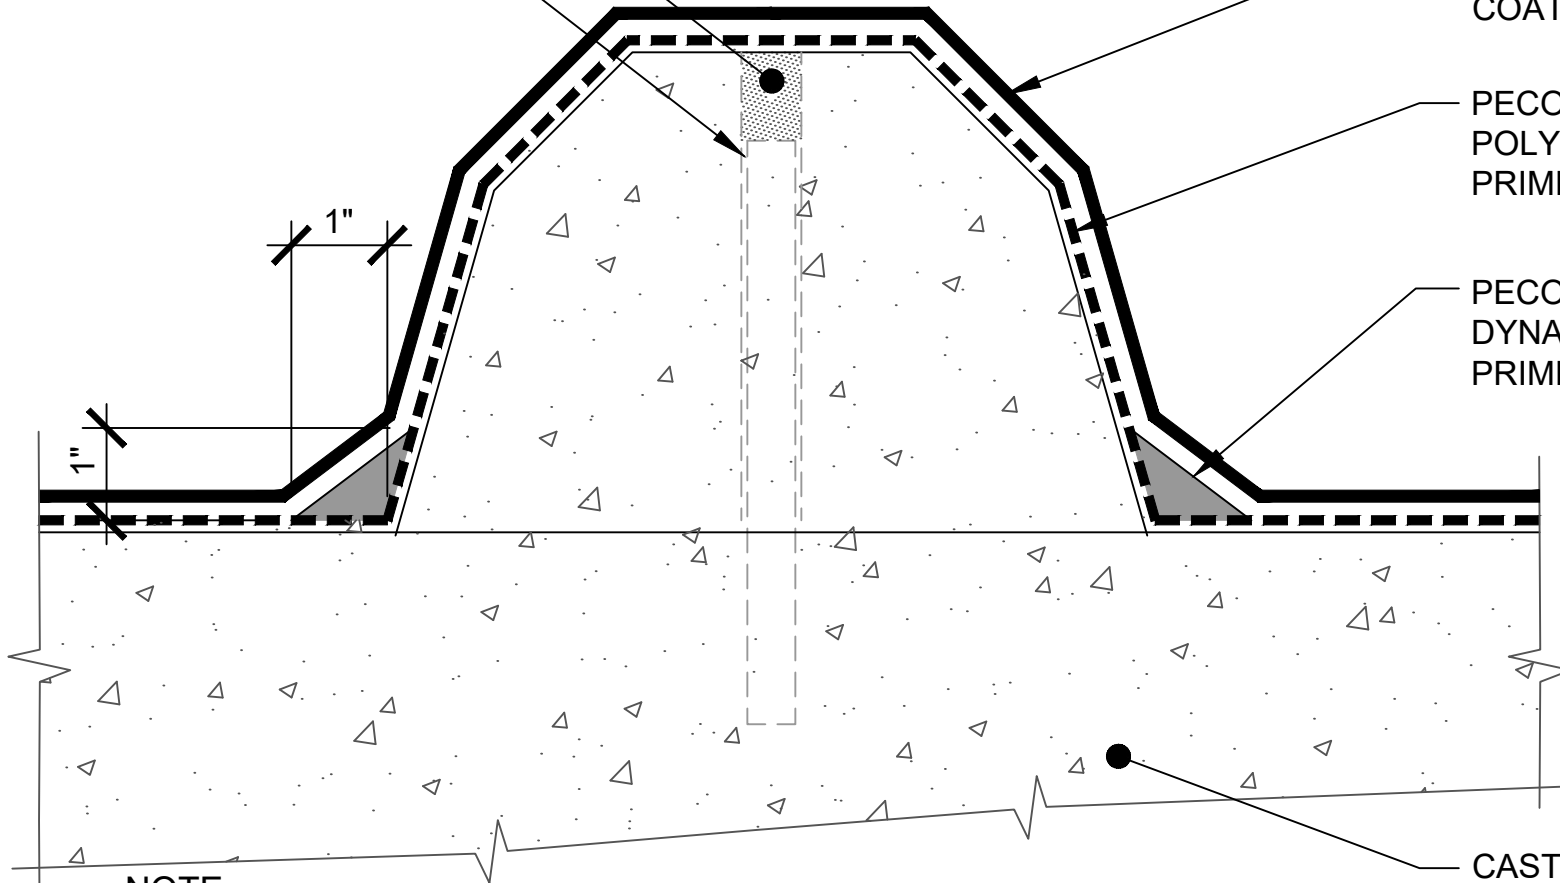

NOTE:
SEE HB1100-SA APPLICATION & TRAINING MANUAL for COATING
SYSTEM THICKNESSES & FULL INSTALLATION INSTRUCTIONS.

CAST-IN-PLACE or PRECAST
CONCRETE FLOOR, SLAB, or
DECK



**PECORA
CORPORATION**

Architectural Weatherproofing Products
U.S.A. • since 1862

Pecora Corporation is a
manufacturer of materials
and not a licensed design
professional. Details
prepared by Pecora are
schematic only and are
offered as a guide for the
convenience of Pecora's
customers.

07 18 00 - TRAFFIC COATINGS / B3040 - TRAFFIC BEARING COATINGS
**PECORA-DECK HB1100-SA ONE-STEP TRAFFIC COATING
TREATMENT at CONCRETE PARKING BUMPER**

NO SCALE

REV: 02-2024

DWG NO.: PEC-DT-HB1100SA-112