


CONT BEAD OF
PECORA AVB
SILICONE SEALANT

EXTEND XL-FLASH
MIN 2" BEYOND
INTERIOR AIR SEAL

STRUCT METAL STUD
OR WOOD FRAMED &
SHEATHED EXTERIOR
WALL CONSTRUCTION

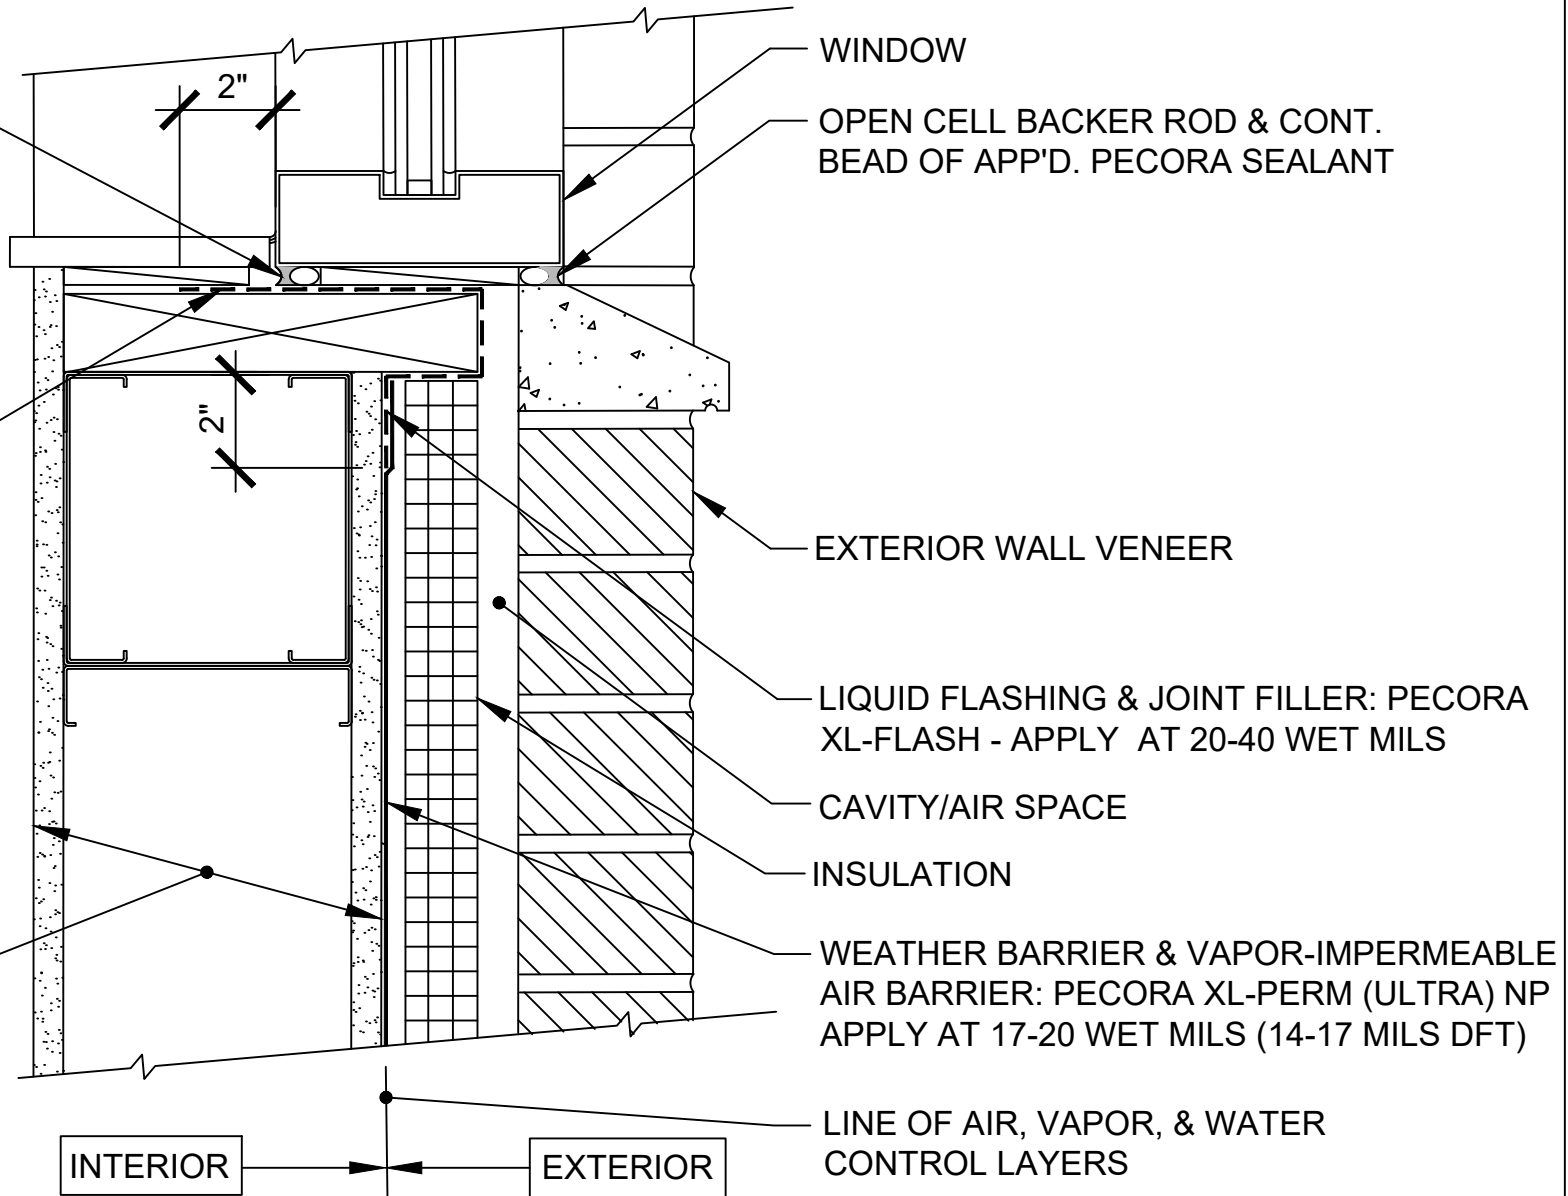

**PECORA
CORPORATION®**

Architectural Weatherproofing Products
U.S.A. • since 1862

Pecora Corporation is a manufacturer of materials and not a licensed design professional. Details prepared by Pecora are schematic only and are offered as a guide for the convenience of Pecora's customers.

07 27 00 AIR BARRIERS / B2010.80 EXTERIOR WALL SUPP COMPONENTS

**XL-PERM (ULTRA) NP
ROUGH WINDOW OPENING - SILL**

NO SCALE

REV: 3-1-2024

DRAWING NO.: PEC-NP-RWO-003