


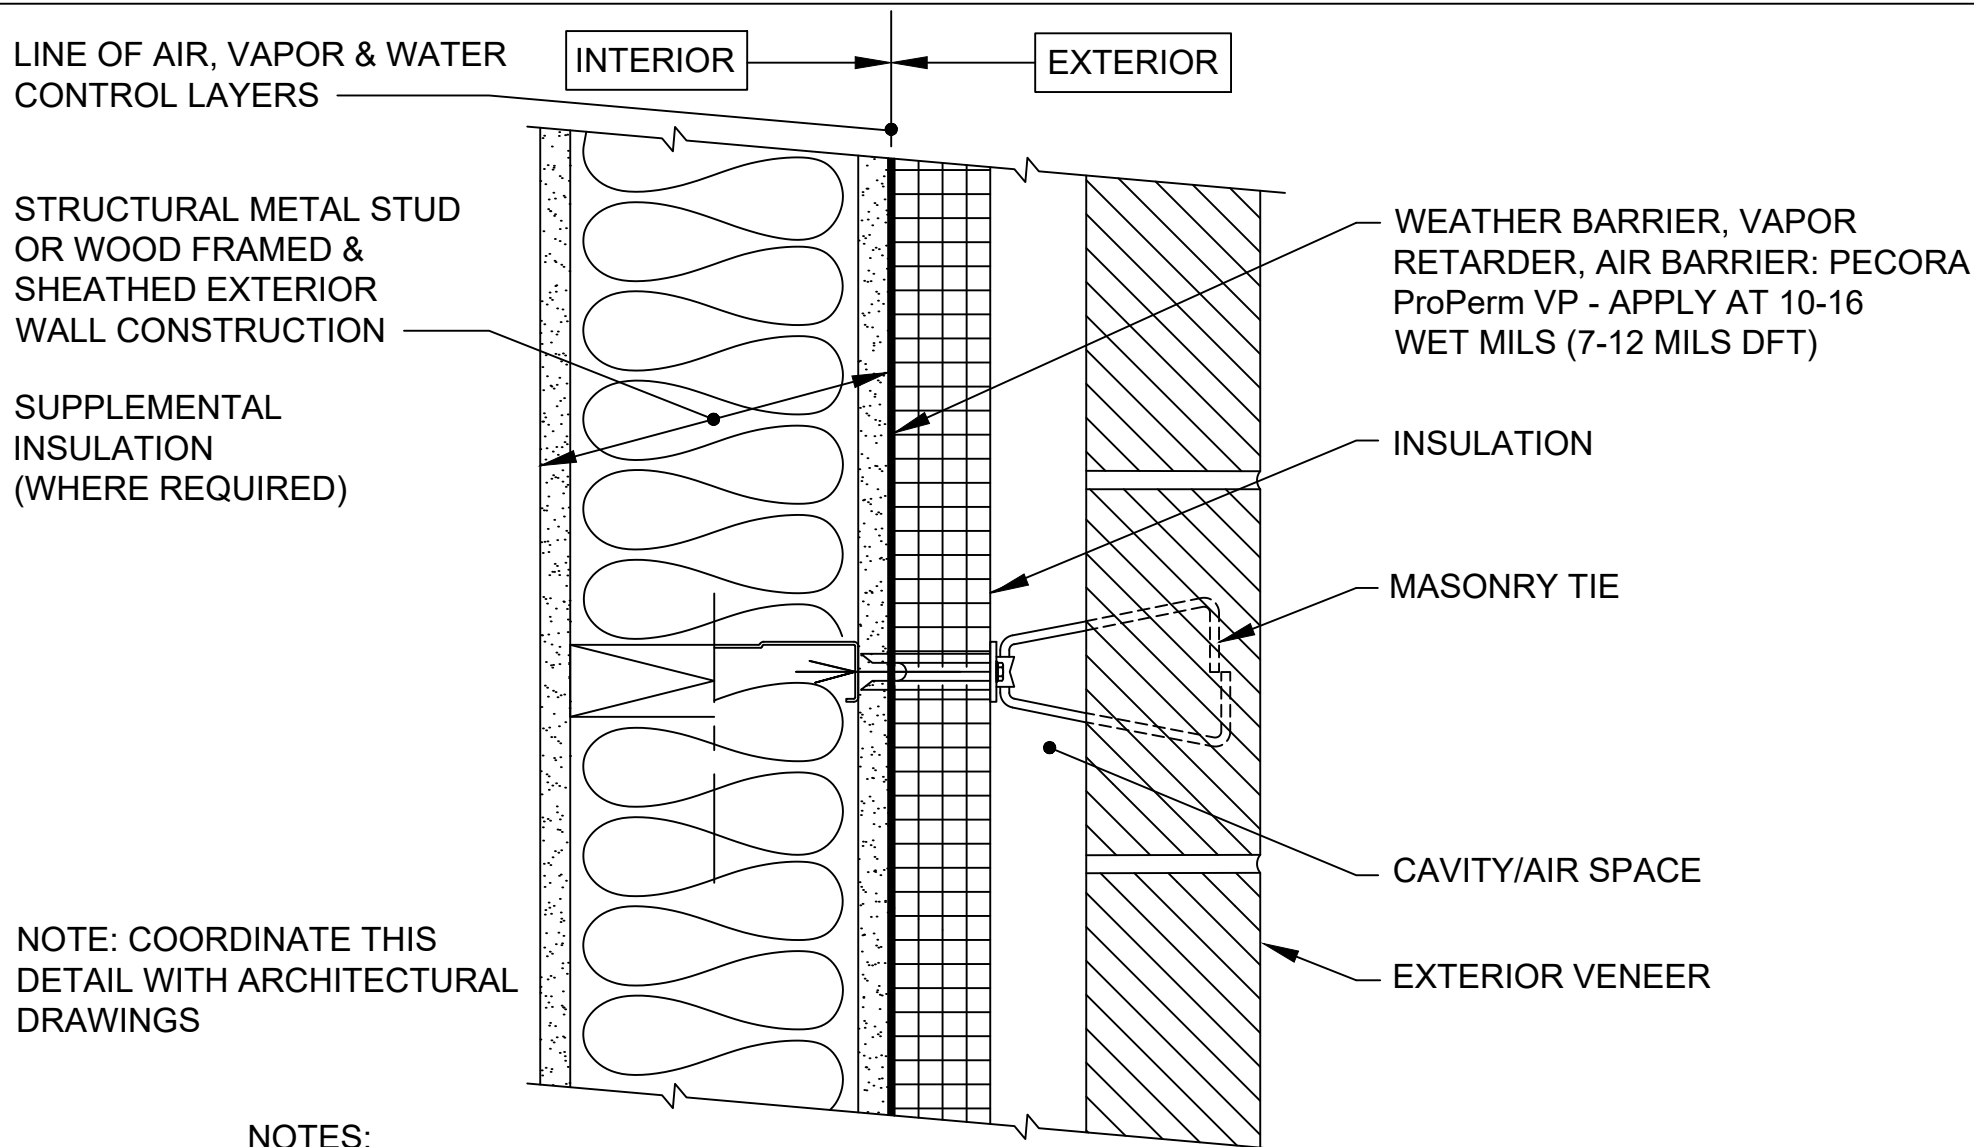

NOTES:

1. APPLY 3/4" DOLLOP OF XL-FLASH OVER AREA PENETRATED BY MASONRY VENEER ANCHORS.
2. DOLLOP OF XL-FLASH IS NOT REQUIRED WHERE GASKETED MASONRY VENEER ANCHORS THAT SEAL TO CURED XL-PERM (ULTRA) VP ARE INSTALLED.



**PECORA
CORPORATION®**

Architectural Weatherproofing Products
U.S.A. • since 1862

Pecora Corporation is a manufacturer of materials and not a licensed design professional. Details prepared by Pecora are schematic only and are offered as a guide for the convenience of Pecora's customers.

07 27 00 AIR BARRIERS . B2010.80 EXTERIOR WALL SUPP COMPONENTS

**Pecora ProPerm VP
BRICK VENEER ANCHOR**

NO SCALE

REV: 3-1-2024

DRAWING NO.: PEC-PPVP-BRT-001